

INVITATION TO BID (Request for Proposal)

PROJECT

Staff Spaces Furniture Package – 1515 SW 10th Street Topeka, KS 66604 & 1020 SW Washburn Ave Topeka, KS 66604

PROJECT DESCRIPTION

The Topeka and Shawnee County Public Library is a 21st-century, landmark library; most recently named the *Library Journal's* 2016 Library of the Year in the U.S. and Canada. The Library features the Alice C. Sabatini Gallery, the Millennium Café, Chandler Booktique (used bookstore), free meeting rooms, computer training and Internet access. Located in the heart of Shawnee County, the Library has a collection of more than 450,000 items and serves nearly 82,000 registered borrowers. About 3,000 people walk through the doors daily. Bookmobiles make about 25 stops six days a week traveling across the county and the Library provides services to 40 senior living facilities and 130 homebound individuals. The Digital Branch Library, www.tscpl.org, serves customers' needs 24/7.

The work includes removing, storing, and relocating existing furniture and furniture systems, new lounge furniture, tables, chairs, workstation furniture systems, and acoustical panel partitions throughout the newly renovated Staff Spaces. Only complete Bids will be considered. Furniture installation will occur in multiple phases at the completion of several, phased building renovations.

BID RECEIVING

Date: Thursday, April 9, 2026

Time: 2:30 PM CST

Place: Bids will be opened and read online. Email the Interior Designer for a Teams invitation to the Bid meeting.

RFP continued on next page.

TIMELINE OF BID PROCESS

RFP Issued:	Friday, March 6, 2026
Optional Site Visit:	Thursday, March 26, 2026 at 8:15 AM CST
Submission of Voluntary Alternates:*	Friday, March 27, 2026 at 4 PM CST
Submission of Bidder Questions:*	Thursday, April 2, 2026 at 4 PM CST
Bid Receiving:	Thursday, April 9, 2026 at 2:30 PM; bids must be received prior to this time
Board Consideration of Award:	Thursday, April 16, 2026 at 4:00 pm CST; bidders do not need to be present at the Board meeting
Notification of Decision to Bidders:	on or before, Monday, April 20, 2026 (via email)
Contract Awarded:	Upon final legal approval
Project Completion Date:	Substantial Completion for Renovations by General Contractor will be phased. Existing furniture moving, storage, and relocation; as well as, new furniture installation will take place in multiple phases. All furniture should be delivered and installed by Mid-September, 2026.

*Bidder questions and Voluntary Alternates must be submitted to the Project Coordinator in writing, preferably by email, and copy the Interior Designer.
Bidder questions and Voluntary Alternates may not be submitted past the dates listed above.

PROJECT PHASING

The Furniture package is anticipated to be completed in 3 phases.

Phase 1

Approximate Start Date(s): Late April, 2026

Building Renovations for Phase 1 are anticipated to begin in early May 2026 and complete end of July, 2026. Phase 1 furniture scope of work consists of moving existing furniture items in Digital Services 29B and Office 29F. Phase 1 Moving services will also include Meeting Room 205 and Boardroom 206 if alternate work done by GC is accepted. Existing furniture will be broken down and temporarily stored as indicated on Drawing Sheet I300. Phase 1 Moving shall begin end of April, 2026.

Phase 2

Approximate Start Date(s): Late July, 2026

Upon the completion of Phase 1 Building Renovations, Phase 2 furniture will commence. Phase 2 furniture scope of work includes re-installing previously stored existing furniture from Phase 1 in their new locations in Digital Services 29B and Office 29F as indicated on Drawing Sheet I303 and moving existing furniture in rooms. Phase 2 furniture moving will include re-installation of existing furniture in the Bookmobile Office 219a, Small Meeting 219c, Training 210, and Youth Services 27 to the temporary storage area in the Main Building. Furniture re-installation and other associated furniture moving work in Meeting Room 205, Boardroom 206, Meeting Room 201, and Meeting Room 202 by Alternate. Phase 2 furniture scope of work also includes delivery and installation of all new furniture in Employee Lounge 04, Digital Services 29B, and Office 29F. Coordinate with Interior Designer and Owner for all final furniture locations.

Phase 3

Approximate Start Date(s): Late September, 2026

Upon the completion of Phase 2 Building Renovations, Phase 3 furniture scope of work will commence. Phase 3 furniture scope of work includes re-installing previously stored existing furniture from Phase 2 in their new locations in Bookmobile Office 219a, Program Workspace 219b, Small Meeting 219c, Training 210, Office 214, and Youth Services 27 as indicated on Drawing Sheet I303 and Drawing Sheet I304. Phase 3 furniture moving will include re-installation of existing furniture in Meeting Room 201 and Meeting Room 202 by Alternate. Phase 3 furniture scope of work also includes delivery and installation of all new furniture in Bookmobile Office 219a, Program Workspace 219b, Small Meeting 219c, Training 210, Office 214, and Youth Services 27 as indicated on Drawing Sheets I303 and I304. Coordinate final furniture locations with Interior Designer and Owner.

OWNER

Topeka & Shawnee County Public Library
1515 S.W. 10th Avenue
Topeka, KS 66604-1374

Project Coordinator: Thad Hartman, Chief of Staff
P: 785-580-4481
E: thartman@tscpl.org

INSTRUCTIONS TO BIDDERS

Date: March 6, 2026

PROJECT: Staff Spaces Furniture Package

DEFINITIONS

Bidding documents include Invitation to Bid, Instructions to Bidders, and Bid Form including any Addenda issued prior to bid receiving.

ADDENDA

Addenda are written or graphic instruments issued prior to bid receiving which modify or interpret the bidding documents, including specifications, additions, deletions, clarifications, or corrections.

Prior to bid receiving, Addenda will be posted on the Owner's website and each Bidder recorded by the Owner as having received the bidding documents will be notified.

Bidders shall acknowledge receipt of Addenda on the Bid Form.

Any questions or requests for information by interested bidders must be submitted in writing to the Project Coordinator, preferably by email, copy the Interior Designer, and will be posted on the Library's webpage as a public document for anyone's review.

EXAMINATION OF BIDDING DOCUMENTS

Each Bidder shall examine the bidding documents carefully. Any interpretation or correction will be issued as an Addendum by the Owner. **ONLY A WRITTEN INTERPRETATION OR CORRECTION BY ADDENDUM SHALL BE BINDING.**

BID PREPARATION

A single bid will be received for the purchase of the Furniture package for the Staff Spaces Renovations. Bidders will provide a complete package for the Furniture package based on the Furniture Specifications. All Basis of Design products must be bid except where Voluntary Alternates are allowed. Approved Voluntary Alternate furniture pieces may be bid in lieu of a specified Basis of Design Product. Voluntary Alternates must be submitted for approval prior to bidding.

The Owner is a political subdivision of the State of Kansas, eligible for government contract prices, and is exempt for the Kansas Retailers' Sales Tax Act and Kansas Compensating Tax Act under the provisions of Kansas Statutes Annotated (K.S.A.) Supplement 79-3606(b).

Bids shall be made upon the BID FORM included with these specifications. Fill in all blanks on the BID FORM clearly with typewriter or ink. Total Delivery and Installation, and Project Total must also be included upon the Bid Form. Erasures or other changes in a bid must be explained or noted over the signature of the Bidder. Signature shall be in longhand by a principal duly authorized to sign contracts. Bids shall contain no alterations or recapitulation of the work.

Attach completed line item Quote for the Base Bid package listing each furniture piece, details, accessories, quantities, list price, and extended price for the complete Package bid.

The Owner reserves the right to: (1) waive any informalities or minor defects in the bids or bidding procedures; (2) reject any or all bids; (3) rebid the project at a later date if bids are rejected; and (4) accept the bid that, in the judgment of the Topeka & Shawnee County Public Library, will be in the best interest of the Library, whether or not said bid is the lowest bid.

Bidders may not use omissions or errors in the Specifications or other contract documents to their advantage. The Owner reserves the right to issue new instructions correcting any such errors or omissions, which new instructions shall be treated as if originally included.

The Owner may make any investigation it deems necessary to determine the ability of the Bidder to perform the work. Bidders shall furnish information for this purpose to the Owner upon request. The Owner reserves the right to reject any bid if the evidence submitted by, or other investigation of, the Bidder fails to satisfy the Owner that the Bidder has the proper qualifications, experience, equipment, manpower, or financial and managerial capability to carry out the obligations of the contract agreement or to perform the work as specified.

The Bidder shall be paid in accordance with contract agreement upon award.

Bids shall be prepared and submitted in accordance with these INSTRUCTIONS TO BIDDERS.

Mail, deliver or email the BID FORM to:

Thad Hartman
Chief of Staff
Topeka and Shawnee County Public Library
1515 S.W. 10th Avenue
Topeka, KS 66604-1374
P: 785-580-4481

- a. Email Bid submission to thartman@tscpl.org and copy mms@htkarchitects.com
 1. Email subject: Staff Spaces Furniture Package Bid
- b. Within five days of the bid, bid results will be available from Maddie at mms@htkarchitects.com.
- c. Once a bid has been submitted, you should receive an email back from mms@htkarchitects.com. If you do not receive this email, please contact Maddie at 785-266-5373 to verify your bid has been received.
- d. Attendance at the bid receiving is not required. Bids will be read out loud, recorded and a bid tabulation will be emailed to those who submit bids.
- e. Bids may be mailed, emailed, or be hand delivered by scheduled bid opening.
 1. If submitting a paper BID FORM, enclose the BID FORM in a sealed opaque envelope bearing the legend:
BID FORM
Project: Staff Spaces Furniture Package
Bidder: (your company name)
Address: (your company address)

Please note: Email submission of Bid Forms is not secure, unless initiated in that manner by the Bidder. All documents in an emailed bid must be in read-only pdf format.

COORDINATOR: The Coordinator shall assume general coordination and direction of the project. The Coordinator is:

Thad Hartman
Chief of Staff
P: 785-580-4481
E: thartman@tscpl.org

INTERIOR DESIGNER: The Interior Designer shall answer questions, evaluate voluntary alternates, review bids, and provide recommendations to the Owner. All communication to the Interior Designer must also copy the Project Coordinator. The Interior Designer is:

Maddie Safford, Interior Designer
HTK Architects
P: 785-266-5373
E: mms@htkarchitects.com

SCHEDULE OF ALTERNATES

Reference Drawing Sheets I303 and I304 furniture Legend and Furniture Plan Notes. All items highlighted in green will be provided as part of the Base Bid Furniture Package. All items highlighted in orange or blue shall be listed as alternates under the bid form. Budget dependent, the Library will select Alternates individually to add to the project upon the awarded contract.

Alternate 1: Provide an ADD price to include all moving services associated with Meeting Room 201, Meeting Room 202, Meeting Room 205, and Boardroom 206 as shown on Drawing Sheet I300.

Alternate 2: Provide an ADD price to replace the existing Sys Admin 1 and Sys Admin 3 desking systems and one additional D1 – Sliding Panel door at Sys Admin 2 as shown on Drawing Sheet I303. Base Bid equals existing Sys Admin 1 and Sys Admin 3 furniture relocated.

Alternate 3: Provide itemized ADD prices for individual furniture pieces as tagged on Drawing Sheets I303 and I304 and within the table on the Bid Form.

VOLUNTARY ALTERNATE PRODUCTS

All voluntary product alternates for specific furniture items must be submitted in writing by the Dealership to the Interior Designer for review and approval by the date indicated in the Timeline of Bid Process section. Bidder must submit Product Information and Cut Sheets for review. The Bidder will be notified by the Interior Designer if a voluntary alternate product is approved for bidding within (5) days of submittal for approval. Any products included within the final Bid not previously approved by the Interior Designer and Owner may result in the rejection of the Bid.

BIDDER'S REPRESENTATION

The Bidder, by responding to this bid, represents that

1. The Bidder read and understood the INSTRUCTIONS TO BIDDERS.
2. The Bidder carefully examined all bidding documents pertaining to the project.
3. The Bidder acknowledges receipt of Addenda, if any.

BID RECEIVING

The bid proposal shall include all costs for all furniture units, delivery, and installation in the renovated Staff Spaces.

No oral or telephone bids will be considered. Modifications by telephone will be considered only on BID FORMS delivered to Owner prior to time set for bid receiving.

BID WITHDRAWAL

A Bidder may withdraw a BID FORM in writing, including via email, to Owner prior to time fixed for bid receiving.

Unless otherwise provided in any supplement to these INSTRUCTIONS TO BIDDERS, no Bidder shall modify, withdraw, or cancel the bid, or any part thereof, for thirty (30) calendar days after the date for receiving bids.

EVALUATION CRITERIA

The Owner intends to accept the bid that, in the judgment of the Topeka & Shawnee County Public Library, will be the best interest of the Library, whether or not said bid is the lowest bid. Criteria that shall be taken into consideration shall include, but not be limited to: the proposed cost, proposed time of completion, experience and competency of the Dealer, demonstrated performance to complete similar work, and capacity to complete work on time.

AWARD OF CONTRACT

The approved bidder must be prepared to provide a service/purchase contract upon notification of bid approval. A contract will be awarded as soon as possible to the responsible Bidder submitting the lowest acceptable bid, provided:

1. Evidence of the experience, qualifications and fiscal responsibility of the Bidder and the time of completion are all acceptable to the Owner.
2. The total of acceptable bids is within the Owner's financial budget for the project.
3. The contract is legally acceptable.

REJECTION OF BIDS

The Bidder acknowledges the Owner's right to reject any and all bids and to waive any formality or irregularity in any bid received. The Bidder recognizes the Owner's right to reject any bid, which fails to submit the data required by the bidding documents, or is in any way incomplete or irregular. An award to the lowest Bidder is not required.

PROPOSED SCOPE OF WORK

Please refer to page 1 of this Request for Proposal for a brief summary of the proposed scope of work.

The complete scope of work to be completed by the Furniture Dealer is represented in the Contract Documents dated March 6, 2026.

SPECIFICATIONS

Drawings and specifications will be issued digitally and must be obtained from the Topeka, and Shawnee County Public Library web site at <https://tscpl.org/about/request-for-proposals> This is the official location for project bid information.

BID FORM

Owner: Topeka & Shawnee County Public Library
1515 S.W. 10th Avenue
Topeka, KS 66604-1374

Bidder Name: _____

BASE BID

In compliance with the invitation and instructions to Bidders, the undersigned proposes to provide all labor, materials, equipment services, and incidentals necessary for the complete construction of the Project in accordance with the Bid Documents at the prices stated below. The Undersigned agrees to perform all Work indicated on the Drawings and described in the Specifications and Addenda thereto for the complete construction for the total sum of:

Moving & Re-Installing Existing Furniture:

dollars (\$) _____)

New Furniture:

dollars (\$) _____)

Delivery & Installation: (\$ _____)

Furniture Package Total(s) (Include Moving/Re-Installing, New Furniture, Delivery & Installation):

dollars (\$) _____)

ALTERNATE PRICES

For changes to the scope of work as described in the Schedule of Alternates in the Instructions to Bidders, the Undersigned agrees to modify the Base Bid as itemized below:

Alternate No.	Brief Description	Add
Alt 1.	Furniture Moving Services for Level 2 Meeting Rooms	\$ _____
Alt 2.	Sys. Admin Desking Systems	\$ _____
Alt 3.	Itemized Furniture Pieces in table below	

ITEM TAG	ITEM DESCRIPTION	QTY	NET PRICE	EXTENDED
C1	Sled Base Chair	2		
C2	Guest Chair	2		
C3	Lounge Chair	4		
S1a	Open Sys. Shelving, Starter	1		
S1b	Open Sys. Shelving, Adder	3		
S2	Open Storage Pedestal	2		
S3	Small open storage ped.	6		
T3	Table, Round	2		
T4	Side Table, Round	1		
T5	Credenza	1		
T6	Island Worksurface	2		
T7	Mobile Work Table, Fixed Hght	2		

ADDENDA

Receipt is acknowledged of Addenda numbers _____.

MAJOR SUBCONTRACTORS

The undersigned lists and identifies the major subcontractors included as part of this Bid, and further agrees that in the event of receiving the Awarded Contract for the work identified and listed, and contingent on their being acceptable to the Owner, they will be included as a part of the written contract. If award of Alternates affects subcontractors shown, list other subcontractors as applicable for each type of work and combination of Alternates.

Furniture Mover and Installer _____

DECLARATION

The undersigned hereby declares the bid specifications have been carefully examined and this proposal is submitted in compliance therewith. The undersigned understands that competence and responsibility, time of completion, as well as any other factors of interest to the Owner may be a consideration in making the award. The Owner reserves the right to reject any or all proposals, to accept or reject alternate proposals and unit prices, and waive technicalities concerning the bid proposals received as it may be in the Owner's best interest to do so.

Authorized Representative's Signature Date

Title Telephone

Company E-Mail

Street Address City/State/Zip




PHASE 1: MOVE OUT END OF APRIL 2026; NEW FURNITURE & REINSTALL END OF JULY 2026

PHASE 2/3: MOVE OUT END OF JULY 2026; NEW FURNITURE & REINSTALL MID-SEPTEMBER 2026


EXISTING FURNITURE RELOCATED HERE DURING CONSTRUCTION




FURNITURE MOVING & INSTALLATION ONLY IF ALTERNATE WORK BY GC IS ACCEPTED. FURNITURE IN THESE ROOMS INCLUDES MEETING TABLES AND CONFERENCE CHAIRS.

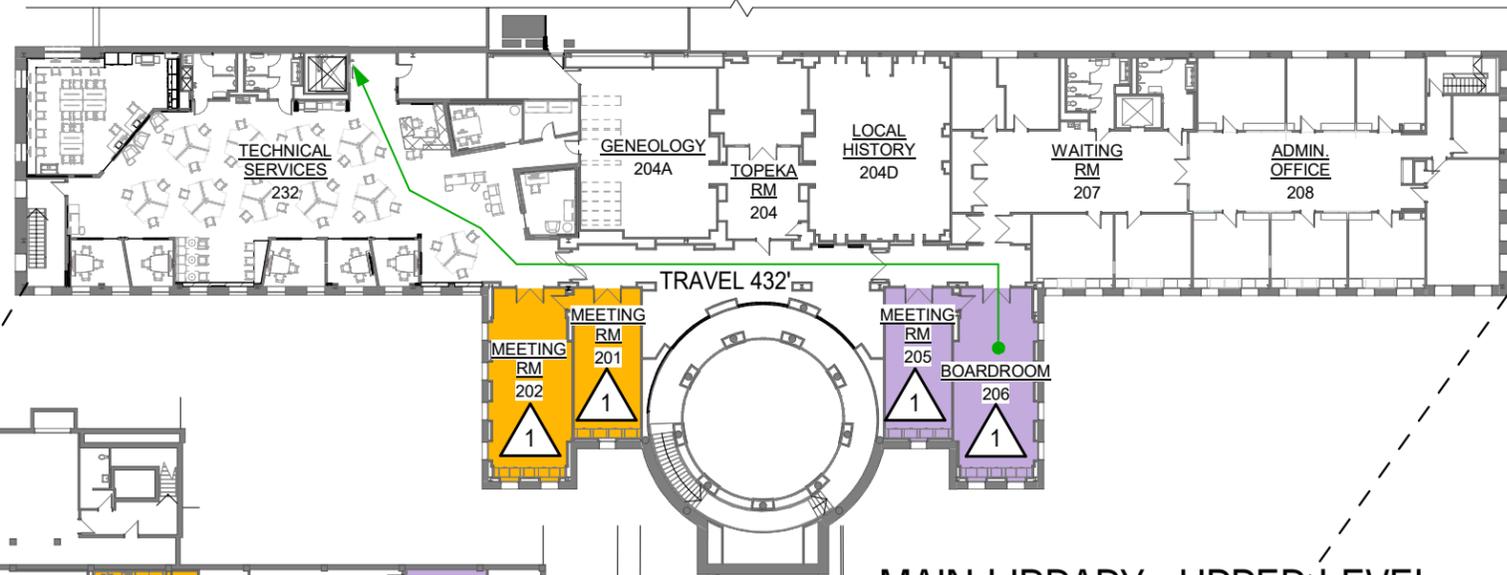


MAIN LIBRARY - UPPER LEVEL

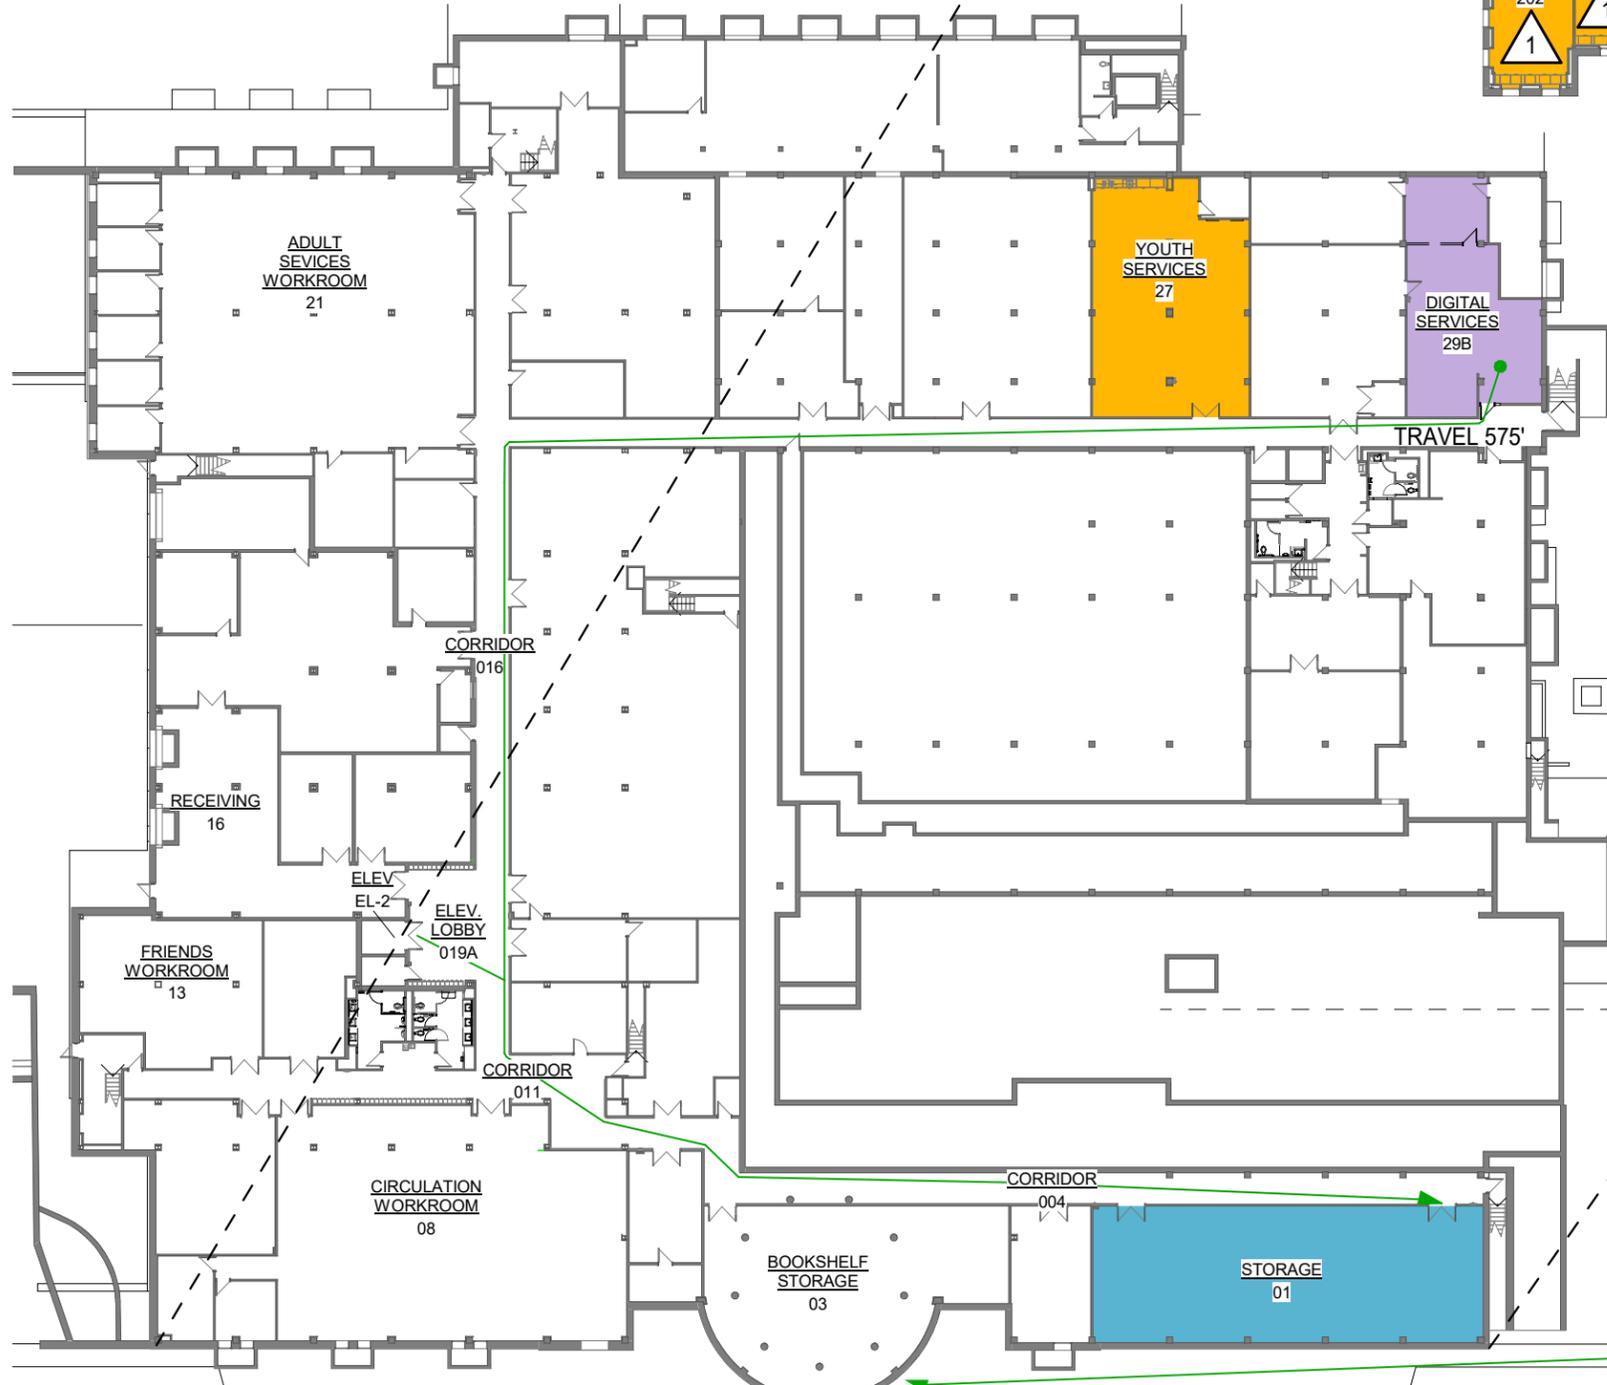


MAIN LIBRARY - LOWER LEVEL

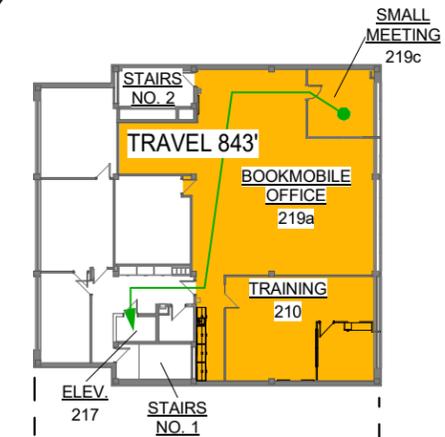

ANNEX UPPER LEVEL

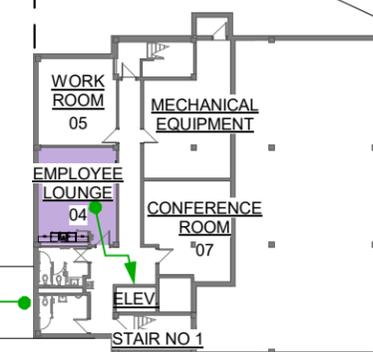

ANNEX LOWER LEVEL

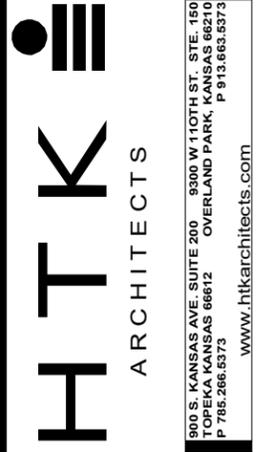


DATE: MARCH 6, 2026
REVISED DATE:


TOPEKA & SHAWNEE COUNTY PUBLIC LIBRARY STAFF SPACES RENOVATION

SHEET CONTENTS:
• FURNITURE FLOOR
• PLAN - PHASING
HTK PROJECT NUMBER:
• 2001.01-021
SHEET NUMBER:

1300

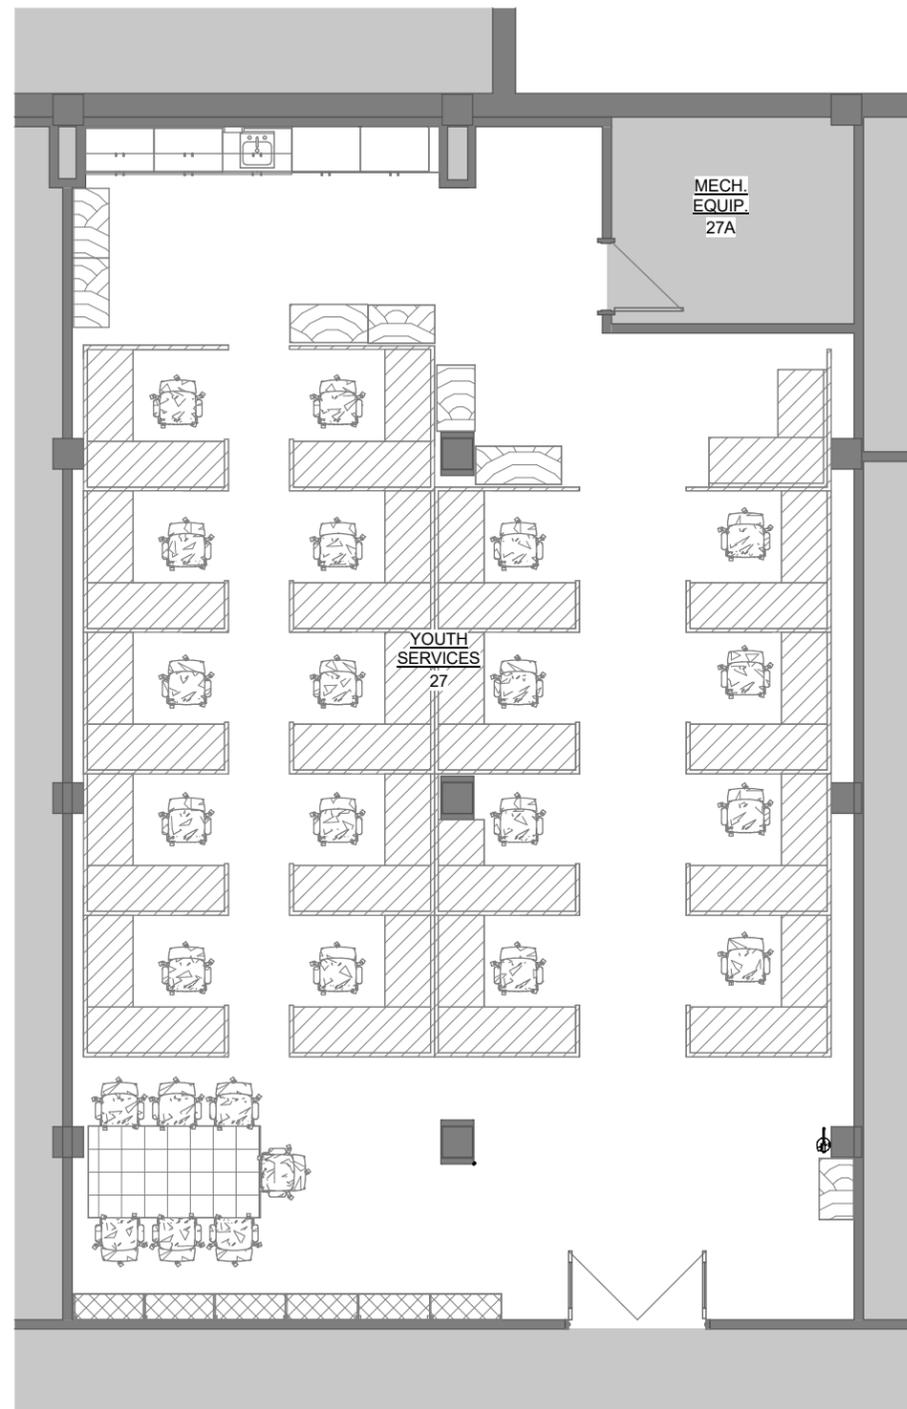

1 YOUTH SERVICES - EXISTING FURNITURE
1/8" = 1'-0"

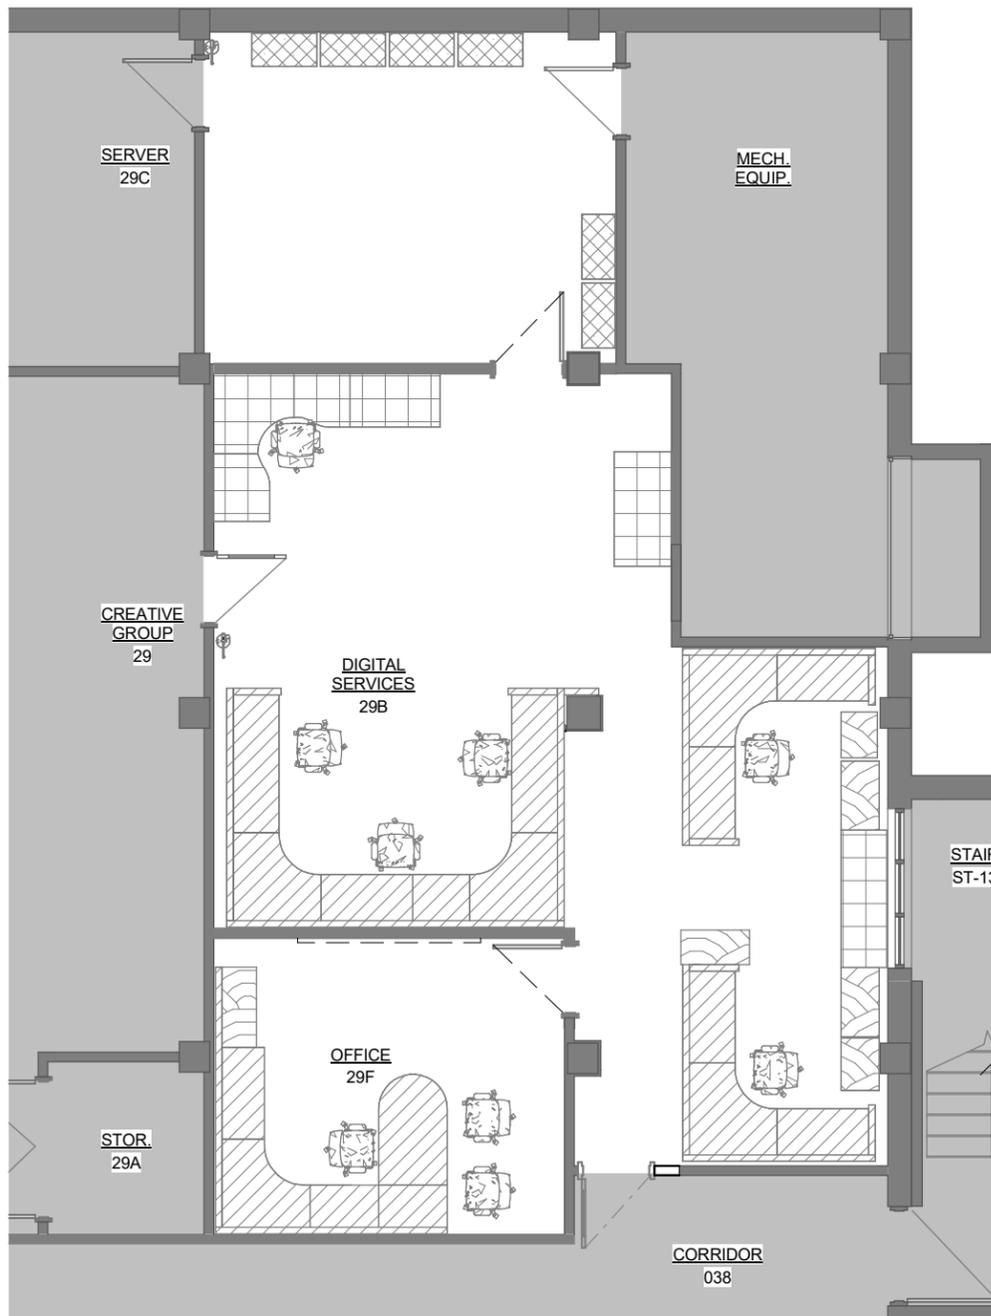

2 DIGITAL SERVICES - EXISTING FURNITURE
1/8" = 1'-0"




EXISTING FURNITURE LEGEND

NOTES: ALL EXISTING FURNITURE INDICATED IN LEGEND BELOW SHALL BE INCLUDED IN MOVING SCOPE OF WORK PER REQUEST FOR PROPOSAL AND I300 - PHASING FLOOR PLANS

- NOT IN SCOPE OF WORK
- POWERED SYSTEMS FURNITURE
- WALL MOUNTED SHELVING SYSTEM
- FREE-STANDING CABINET/SHELVING
- FREE-STANDING TABLE/DESK
- FREE-STANDING CHAIR/LOUNGE CHAIRS

KEY PLAN

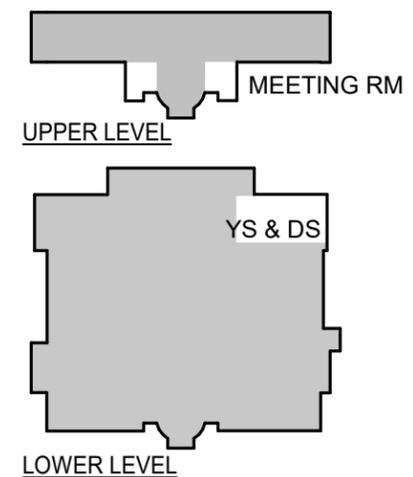


TOPEKA & SHAWNEE COUNTY PUBLIC LIBRARY STAFF SPACES RENOVATION

SHEET CONTENTS:
 • FURNITURE FLOOR
 • PLAN - EXISTING DS-YS
 HTK PROJECT NUMBER:
 • 2001.01-021
 SHEET NUMBER:

I301

DATE:
 • MARCH 6, 2026
 REVISED DATE:

HTK ARCHITECTS
 900 S. KANSAS AVE., SUITE 200 9300 W 110TH ST., STE. 150
 TOPEKA, KANSAS 66612 OVERLAND PARK, KANSAS 66210
 P 785.266.5373 P 913.663.5373
 www.htkarchitects.com

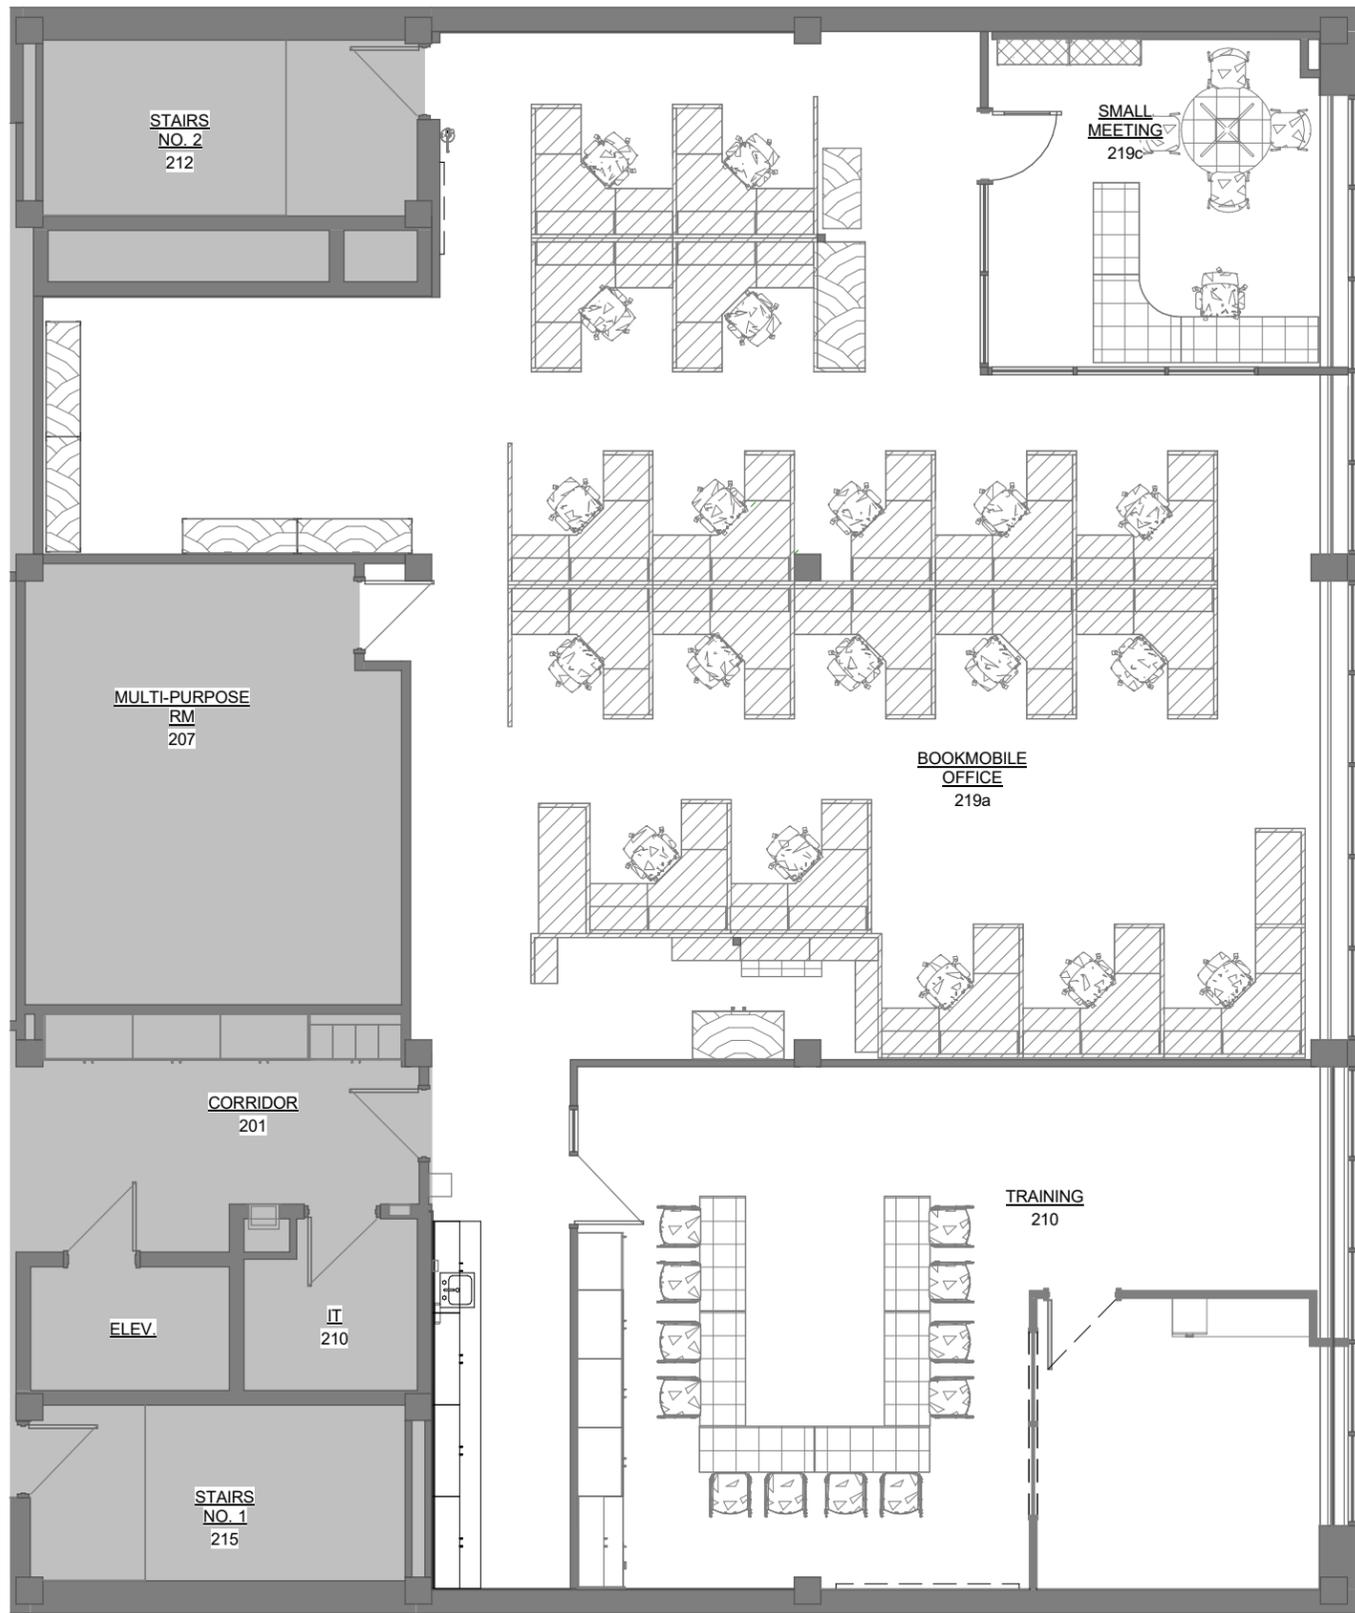



1 BOOKMOBILE OFFICES - EXISTING FURNITURE FLOOR PLAN
1/8" = 1'-0"



EXISTING FURNITURE LEGEND

NOTES: ALL EXISTING FURNITURE INDICATED IN LEGEND BELOW SHALL BE INCLUDED IN MOVING SCOPE OF WORK PER REQUEST FOR PROPOSAL AND I300 - PHASING FLOOR PLANS

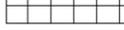-  NOT IN SCOPE OF WORK
-  POWERED SYSTEMS FURNITURE
-  WALL MOUNTED SHELVING SYSTEM
-  FREE-STANDING CABINET/SHELVING
-  FREE-STANDING TABLE/DESK
-  FREE-STANDING CHAIR/LOUNGE CHAIRS

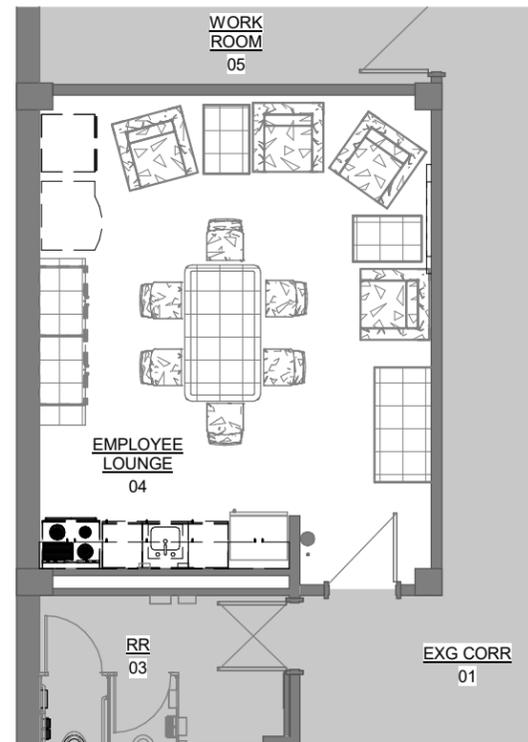


2 EMPLOYEE LOUNGE - EXISTING FURNITURE FLOOR PLAN
1/8" = 1'-0"




DATE:
• MARCH 6, 2026
REVISED DATE:

TOPEKA & SHAWNEE COUNTY PUBLIC LIBRARY STAFF SPACES RENOVATION

SHEET CONTENTS:
• FURNITURE FLOOR
• PLAN EXISTING ANNEX
HTK PROJECT NUMBER:
• 2001.01-021
SHEET NUMBER:

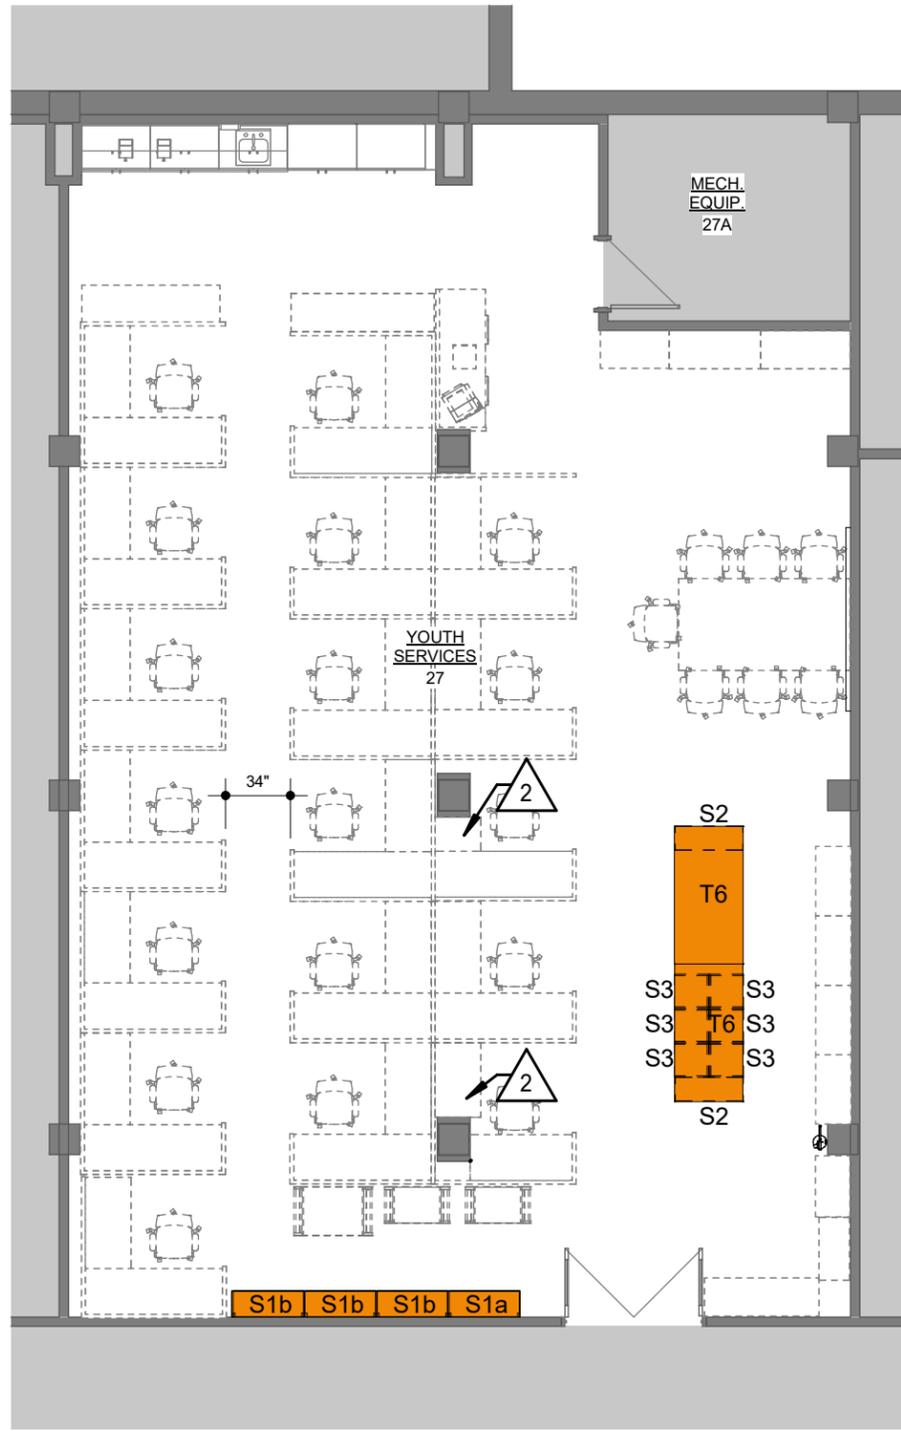

1 YOUTH SERVICES - FURNITURE FLOOR PLAN
1/8" = 1'-0"
NORTH

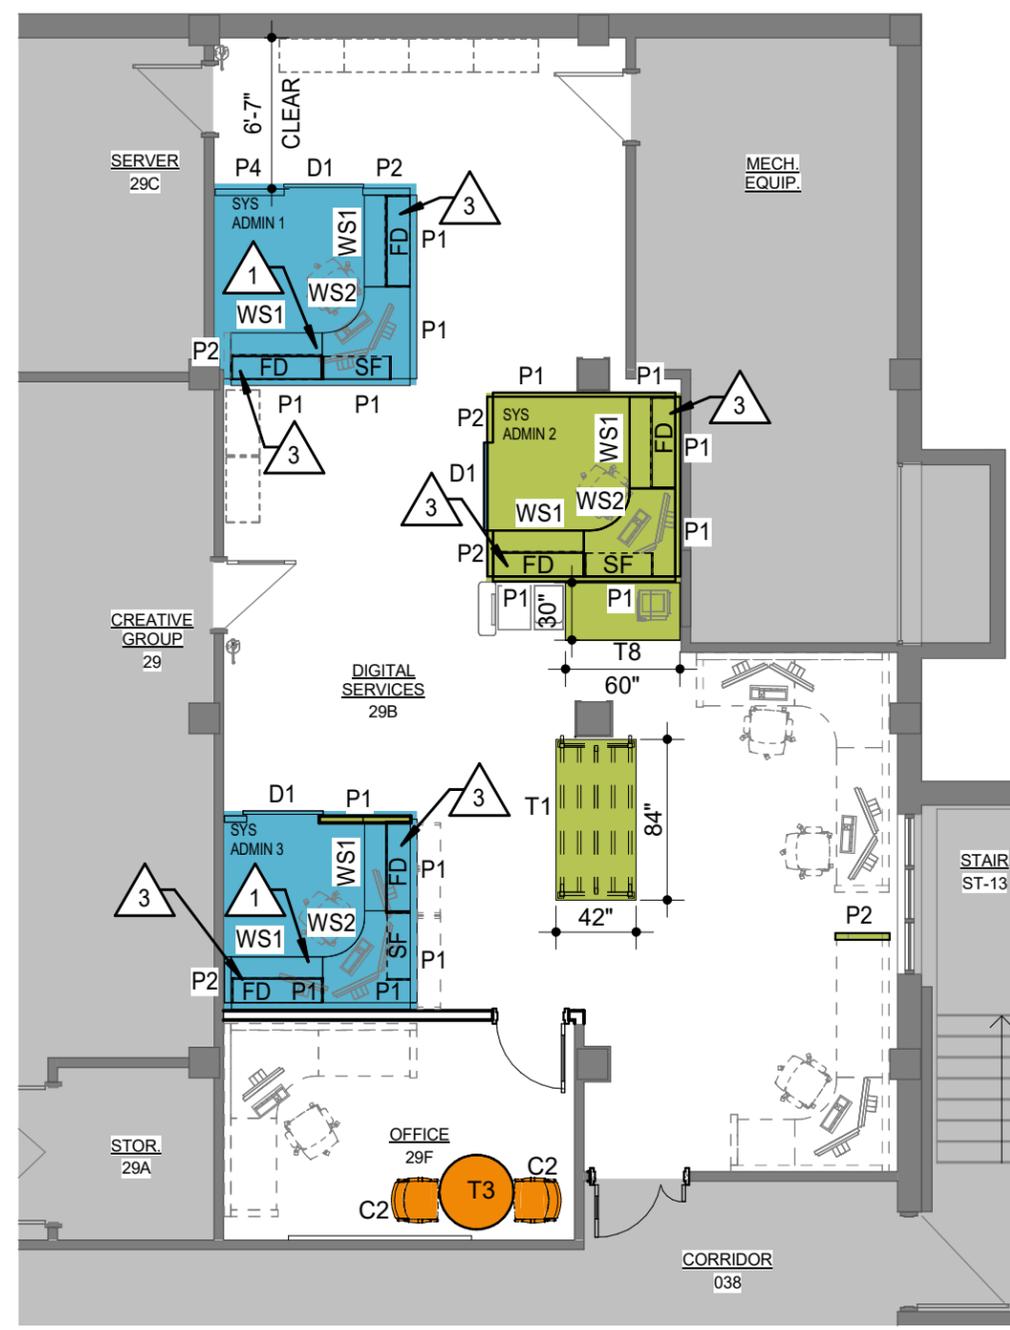

2 DIGITAL SERVICES - FURNITURE FLOOR PLAN
1/8" = 1'-0"
NORTH

FURNITURE LEGEND

- BASE BID
- BY ALTERNATE
- BY ALTERNATE 2
- EXISTING FURN., RELOCATED

SEATING
 C1 - SLED BASE CHAIR
 C2 - GUEST CHAIR
 C3 - LOUNGE CHAIR

STORAGE
 S1a - OPEN SYSTEM SHELVING, STARTER
 S1b - OPEN SYSTEM SHELVING, ADDER
 S2 - OPEN STORAGE PEDESTAL
 S3 - SMALL OPEN STORAGE PEDESTAL


TABLES
 T1 - MOBILE WORK TABLE, ADJ HEIGHT
 T2 - TABLE, SQUARE
 T3 - TABLE, ROUND
 T4 - SIDE TABLE, ROUND
 T5 - CREDENZA
 T6 - ISLAND WORKSURFACE
 T7 - MOBILE WORK TABLE, FIXED HEIGHT
 T8 - TABLE, RECTANGLE

PANEL SYSTEMS
 P1 - 48" w x 70" h UPHOLSTERED PANEL
 P2 - 24" w x 70" h UPHOLSTERED PANEL
 P3 - 48" x 66" h UPHOLSTERED PANEL
 P4 - 36" x 70" h UPHOLSTERED PANEL
 D1 - SLIDING PANEL DOOR
 WS1 - 24" w x 48" i WORKSURFACE
 WS2 - 48" w x 48" i CONCAVE CORNER WORKSURFACE
 FD - B-STYLE FLIPPER DOOR UNIT
 SF - B-STYLE SHELF


FURNITURE PLAN NOTES

- 1 NEW FURNITURE BY ALTERNATE. BASE BID IS EXISTING, RELOCATED FURNITURE.
- 2 CUT EXISTING WORKSURFACE TO FIT WITHIN AVAILABLE CLEAR SPACE. FIELD VERIFY.
- 3 UNDERSHELF LED TASK LIGHT

KEY PLAN

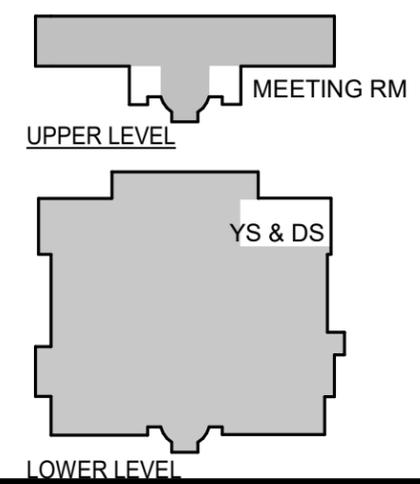

TOPEKA & SHAWNEE COUNTY PUBLIC LIBRARY STAFF SPACES RENOVATION

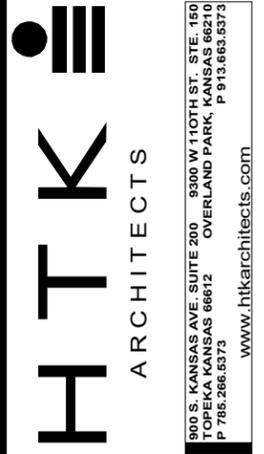

DATE:
 • MARCH 6, 2026
 REVISED DATE:

SHEET CONTENTS:
 • FURNITURE FLOOR
 • PLAN - DS & YS
 HTK PROJECT NUMBER:
 • 2001.01-021
 SHEET NUMBER:

1303



1 BOOKMOBILE OFFICES - FURNITURE FLOOR PLAN
1/8" = 1'-0"



FURNITURE LEGEND

- BASE BID
- BY ALTERNATE
- EXISTING FURN., RELOCATED
- BY ALTERNATE 2

SEATING

- C1 - SLED BASE CHAIR
- C2 - GUEST CHAIR
- C3 - LOUNGE CHAIR

STORAGE

- S1a - OPEN SYSTEM SHELVING, STARTER
- S1b - OPEN SYSTEM SHELVING, ADDER
- S2 - OPEN STORAGE PEDESTAL
- S3 - SMALL OPEN STORAGE PEDESTAL

TABLES


- T1 - MOBILE WORK TABLE, ADJ HEIGHT
- T2 - TABLE, SQUARE
- T3 - TABLE, ROUND
- T4 - SIDE TABLE, ROUND
- T5 - CREDENZA
- T6 - ISLAND WORKSURFACE
- T7 - MOBILE WORK TABLE, FIXED HEIGHT
- T8 - TABLE, RECTANGLE

PANEL SYSTEMS

- P1 - 48"w x 70"h UPHOLSTERED PANEL
- P2 - 24"w x 70"h UPHOLSTERED PANEL
- P3 - 48" x 66"h UPHOLSTERED PANEL
- P4 - 36" x 70"h UPHOLSTERED PANEL
- D1 - SLIDING PANEL DOOR
- WS1 - 24"w x 48"i WORKSURFACE
- WS2 - 48"w x 48"i CONCAVE CORNER WORKSURFACE
- FD - B-STYLE FLIPPER DOOR UNIT
- SF - B-STYLE SHELF

FURNITURE PLAN NOTES

- 1 NEW FURNITURE BY ALTERNATE. BASE BID IS EXISTING, RELOCATED FURNITURE.
- 2 CUT EXISTING WORKSURFACE TO FIT WITHIN AVAILABLE CLEAR SPACE. FIELD VERIFY.
- 3 UNDERSHELF LED TASK LIGHT

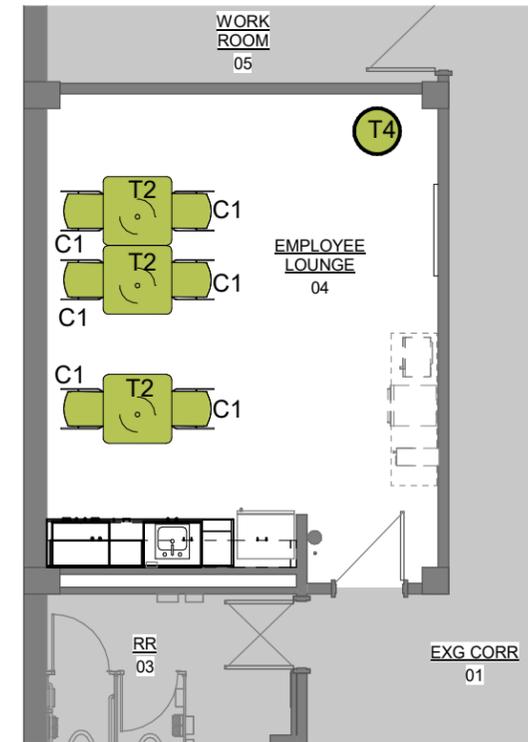

2 E.L. 04 - FURN. FLOOR PLAN
1/8" = 1'-0"



DATE:
• MARCH 6, 2026
REVISED DATE:

TOPEKA & SHAWNEE COUNTY PUBLIC LIBRARY STAFF SPACES RENOVATION

SHEET CONTENTS:
• FURNITURE FLOOR
• PLAN - ANNEX
HTK PROJECT NUMBER:
• 2001.01-021
SHEET NUMBER:

BASE BID/ ALTERNATE

<p>Item Chairs</p> <p>Name: Sled Base Chair</p> <p>Tag: C1</p> <p>Base Bid Quantity: 18</p> <p>Alternate Quantity: 2</p> <p>Location: Annex Training room 210 and Annex Employee Lounge 04</p> <p>Manufacturer: SitOnIt</p> <p>Product: Rio Wire Rod Chair w/ Uph Seat</p> <p>Product Base No.: 1051 FT2</p> <p>Dimensions: W: 21.2" D: 23.2" SH: 17.9"</p> <p>Description: One Piece, Plastic Shell with Flex-back and high-strength wire rod frame; stacking chair w/uph. seat</p>	
<p>Product Details:</p> <p>Features: · Wire Rod Chrome Frame · Plastic Shell with weight-assisted flex technology · Upholstered Seat pad · Stacks 5-high on floor · 300 lb weight capacity · Manufacturer's standard Warranty</p> <p>Voluntary Alternates: Voluntary Alternates not allowed</p>	<p>Material Finishes:</p> <p>Frame: Chrome Glides: No Glides</p> <p>Plastic Shell: Navy-SC5 Upholstered Grade 2 - Element - Sapphire</p>
<p>Materials: Plastic Shell on Metal Frame Upholstered Seat to be a mid-grade polyurethane or vinyl and bleach cleanable.</p>	


ALTERNATE

<p>Item Chairs</p> <p>Name: Guest Chair</p> <p>Tag: C2</p> <p>Alternate Quantity: 2</p> <p>Location: Office 29F</p> <p>Manufacturer: Sitonit</p> <p>Product: Movi Nesting Chair</p> <p>Product Base No.: 1061-FT4</p> <p>Dimensions: Overall H: 34.5" W: 21" D: 22.75" SH: 18"</p> <p>Description: Mesh back with flip up upholstered seat and a slim metal frame</p>	 <p>*Note: Image shown for reference only. Finishes & Appearances do not necessarily reflect final selections</p>
<p>Product Details:</p> <p>Features: · Mesh Back · Carpet Casters · Flip-Up Seat · 300 lb weight Capacity · Manufacturer's Standard Warranty</p> <p>Voluntary Alternates: Voluntary Alternates Allowed. Submit for approval prior to bidding.</p>	<p>Material Finishes:</p> <p>Back Frame: Fog Mesh: Nickel MC21</p> <p>Uph. Seat: TBD, up to & including Grade 2 graded-in nonwoven upholstery</p> <p>Base Frame & Casters: Silver - FC2</p>

ALTERNATE

<p>Item Chairs</p> <p>Name: Lounge Chair</p> <p>Tag: C3</p> <p>Alternate Quantity: 4</p> <p>Location: Bookmobile Office 219a and Small Meeting 219c</p> <p>Manufacturer: Global</p> <p>Product: Sirena Lounge Chair</p> <p>Product Base No.: 3371</p> <p>Dimensions: W: 30.5" D: 29.5" H: 28.5"</p> <p>Description: Upholstered Lounge Chair with Metal Legs.</p>	 <p>*Note: Image shown for reference only. Finishes & Appearances do not necessarily reflect final selections</p>
<p>Product Details:</p> <p>Features: ·Lounge Chair of High grade polyurethane foam. ·Die-cast Aluminum legs in powder-coated finish. · 1" adjustable leveling glides · Manufacturer's Standard warranty</p> <p>Voluntary Alternates: Voluntary Alternates not allowed.</p>	<p>Material Finishes:</p> <p>Seat Uph.: TBD; up to and including Grade 7 graded-in non-woven upholstery</p> <p>Legs: Platinum Metallic</p>
<p>Materials: Upholstery to be mid-grade polyurethane or vinyl and bleach cleanable.</p>	

ALTERNATE

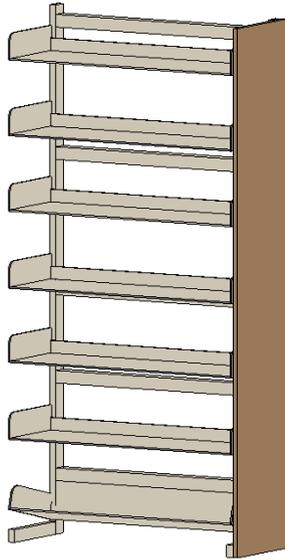


*Note: Images are for reference only and do not represent exact product configuration or finishes.

Material Finishes:	
Canopy Top:	TBD, Laminate by Wilsonart, Formica,
Frame:	TBD, Manufacturer's Standard Paint Color
Shelving:	TBD, Manufacturer's Standard Paint Color to match Frame

Item	Shelving	
Name:	78" Wall Mounted - Starter	
Tag:	S1a	
Alternate		
Quantity:	1	
Location:	Youth Services 27	
Manufacturer:	Biblo XPO (Basis of Design)	
Product:	Structure - Single Faced Unit	
Dimensions:	W: 36"	Shelf D: 10"
	H: 78"	D: 12.25"
Shelving Components		Code
Frame:	Single-Face Unit	BFC-1036-7810
Shelves:	(6) Flat Shelves	
Backstop:	(6) 2" Backstops	
Comments:	·Include all brackets, hardware, levelers, and ganging accessories required for installation and joining of shelving units.	
Product Details:		
Features:	<ul style="list-style-type: none"> ·Straight Shelving Unit ·Metal Single-Sided Cantilever Frame ·Metal Flat Shelves ·Laminate End Panel at outside edge (2) total ·Manufacturer's Standard Warranty 	
Voluntary Alternates:	Voluntary Alternates allowed. Submit for Approval prior to Bidding.	

ALTERNATE

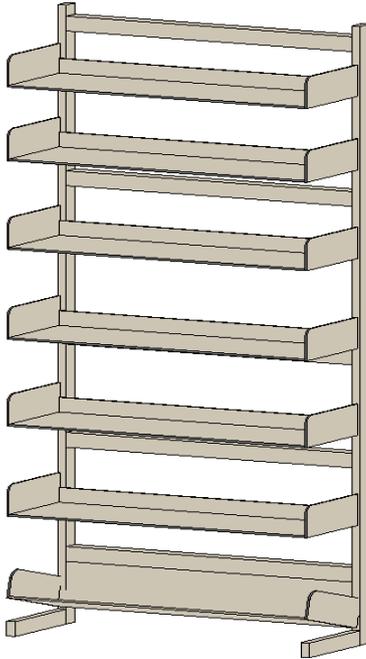


*Note: Images are for reference only and do not represent exact product configuration or finishes.


Material Finishes:	
Canopy Top:	TBD, Laminate by Wilsonart, Formica,
Frame:	TBD, Manufacturer's Standard Paint Color
Shelving:	TBD, Manufacturer's Standard Paint Color to match Frame

Item	Shelving	
Name:	78" Wall Mounted - Adder	
Tag:	S1b	
Alternate		
Quantity:	3	
Location:	Youth Services 27	
Manufacturer:	Biblo XPO (Basis of Design)	
Product:	Structure - Single Faced Unit	
Dimensions:	W: 36"	Shelf D: 10"
	H: 78"	D: 12.25"
Shelving Components		Code
Frame:	Single-Face Unit	BFC-1036-7810
Shelves:	(6) Flat Shelves	
Backstop:	(6) 2" Backstops	
Comments:	·Include all brackets, hardware, levelers, and ganging accessories required for installation and joining of shelving units.	
Product Details:		
Features:	<ul style="list-style-type: none"> ·Straight Shelving Unit ·Metal Single-Sided Cantilever Frame ·Metal Flat Shelves ·Laminate End Panel at outside edge (2) total ·Manufacturer's Standard Warranty 	
Voluntary Alternates:	Voluntary Alternates allowed. Submit for Approval prior to Bidding.	

ALTERNATE
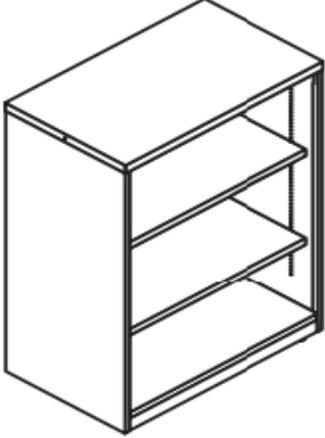
<p>Item Storage</p> <p>Name: Open Storage Pedestal</p> <p>Tag: S2</p> <p>Alternate Quantity: 2</p> <p>Location: Youth Services 27</p> <p>Manufacturer: Kimball Footprint Metal Storage Island</p> <p>Product: Pedestal</p> <p>Product Base No.: 16S183639VOM</p> <p>Dimensions: H: 39" W: 36" D: 18"</p> <p>Description: Metal Open Shelf bookcase</p>	 <p>*Note: Image shown for reference only. Finishes & Appearances do not necessarily reflect final selections</p>
<p>Product Details:</p>	<p>Material Finishes:</p>
<p>Features: · Open Metal Chassis · Two adjustable Shelves · Manufacturer's Standard Warranty</p> <p>Voluntary Alternates: Voluntary Alternates allowed. Submit Alternates: for approval prior to bidding.</p>	<p>Metal Paint: TBD, Selected from manufacturer's full range of standard Grade 1 metal paints</p>

ALTERNATE
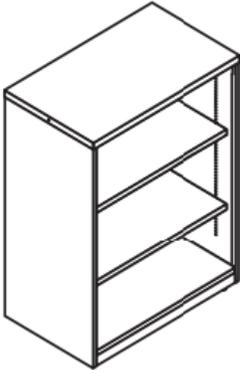
<p>Item Storage</p> <p>Name: Small Open Storage Pedestal</p> <p>Tag: S3</p> <p>Alternate Quantity: 6</p> <p>Location: Youth Services 27</p> <p>Manufacturer: Kimball Footprint Metal Island Pedestal</p> <p>Product: Storage</p> <p>Product Base No.: 16S181839VOM</p> <p>Dimensions: W: 18" D: 18" H: 39"</p> <p>Description: Metal Open Shelf bookcase</p>	 <p>*Note: Image shown for reference only. Finishes & Appearances do not necessarily reflect final selections</p>
<p>Product Details:</p>	<p>Material Finishes:</p>
<p>Features:</p> <ul style="list-style-type: none"> · Open Metal Chassis · Two adjustable Shelves · Manufacturer's Standard Warranty <p>Voluntary Alternates allowed. Submit Voluntary Alternates: for approval prior to bidding.</p>	<p>Metal Paint: TBD, Selected from manufacturer's full range of standard Grade 1 metal paints</p>

BASE BID

<p>Item Tables</p> <p>Name: Mobile Table</p> <p>Tag: T1</p> <p>Base Bid Quantity: 1</p> <p>Location: Digital Services</p> <p>Manufacturer: Haskell Education</p> <p>Product: Pathmaker Table</p> <p>Product Base No.:</p> <p>Dimensions: D: 42" W: 84" H: 29" -42"</p> <p>Description: Steel Frame, Buther Block top Pneumatic height-adjustable table on casters</p>	 <p>*Note: Image shown for reference only. Finishes & Appearances do not necessarily reflect final selections</p>
<p>Product Details:</p>	<p>Material Finishes:</p>
<p>Features: ·Height-adjustable</p> <p>·include batteries & tabletop charger</p> <p>· Locking casters</p> <p>· Manufacturer's Standard Warranty</p> <p>Voluntary Alternates: Voluntary alternates are not allowed.</p>	<p>Table Top : Butcherblock</p> <p>Legs: TBD, manufacturer's standard grade 1 painted steel</p>

BASE BID

<p>Item Tables</p> <p>Name: Square Table</p> <p>Tag: T2</p> <p>Base Bid Quantity: 3</p> <p>Location: Circulation Workroom 08</p> <p>Manufacturer: Kimball - National (Basis of Design)</p> <p>Product: Universal Table</p> <p>Product Base No.: Table Base: CBV2228DRNBP Table Top: CP-SQ36E</p> <p>Dimensions: W & D: 36" H: 29"</p> <p>Description: Rectangular dining table w/H.Plam</p>	
<p>Product Details:</p>	<p>Material Finishes:</p>
<p>Features: · High Pressure plastic laminate table top w/PVC edge molding. · Powder-coated steel base, round tube w/flat steel disc base. · Manufacturer's Standard Warranty</p> <p>Voluntary Alternates are allowed.</p> <p>Voluntary Alternates: Submit for approve prior to bidding.</p>	<p>Table Top: special *Wilsonart - Oiled Soapstone</p> <p>PVC Edge</p> <p>Banding: Cinder</p> <p>Legs(metal): Platinum Metallic</p>


ALTERNATE

<p>Item Tables</p> <p>Name: Round Table</p> <p>Tag: T3</p> <p>Alternate Quantity: 2</p> <p>Location: Office 29F and Small Meeting 219c</p> <p>Manufacturer: Kimball - National Office Furniture</p> <p>Product: Universal Table</p> <p>Product Base No. Top: CP-36E</p> <p>Product Base No. Legs: CBV2228DRNBP</p> <p>Dimensions: D: 36" H: 29" (worksurface height)</p> <p>Description: Round high pressure laminate table top w/ pedestal disc base</p>	 <p>*Note: Image shown for reference only. Finishes & Appearances do not necessarily reflect final selections</p>
<p>Product Details:</p> <p>Features: · High Pressure plastic laminate table top. · Powder-coated steel base, round tube w/flat steel disc base. · Manufacturer's Standard Warranty</p> <p>Voluntary Alternates are allowed.</p> <p>Voluntary Alternates: Submit for approve prior to bidding.</p>	<p>Material Finishes:</p> <p>Table Top: TBD, up to and including manufacturer's standard grade 2 laminates</p> <p>Table Sides: Self-edge</p> <p>Leg(metal): Platinum Metallic</p>


BASE BID/ ALTERNATE

<p>Item Tables</p> <p>Name: End Table</p> <p>Tag: T4</p> <p>Base Bid Quantity: 1</p> <p>Alternate Quantity: 1</p> <p>Location: Employee Lounge 04 Small Meeting 219c</p> <p>Manufacturer: Kimball - National</p> <p>Product: Reno End Table</p> <p>Product Base No.: N32T24ENL</p> <p>Dimensions: Dia: 24" H: 20"</p> <p>Description: H.Plam Table top and drum with 4 metal legs. No power in table.</p>	
<p>Product Details:</p> <p>Features: · H.Plam Table Top and Drum · Die-cast aluminum powder-coated legs w/metal glides</p> <p>· Manufacturer's Standard Warranty · Lifetime Warranty.</p> <p>Voluntary Voluntary Alternates are allowed. Alternates: Submit for approval prior to bidding.</p>	<p>Material Finishes:</p> <p>Table Top: Wilsonart-Acorn</p> <p>Table Sides: Wilsonart-Acorn</p> <p>Leg(metal): Platinum Metallic</p> 

ALTERNATE
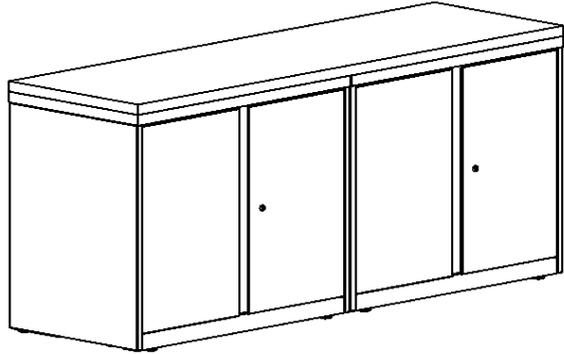
<p>Item Tables</p> <p>Name: Credenza</p> <p>Tag: T5</p> <p>Alternate Quantity: 1</p> <p>Location: Bookmobile Office 219a</p> <p>Manufacturer: Kimball</p> <p>Product: Footprint Storage Islands</p> <p>Storage Cabinet</p> <p>Product Base No.: (2) 16S1830SC2M</p> <p>Laminate File Top</p> <p>Product Base No.: SS1860LFTL</p> <p>Dimensions: D: 18" OL: 60" OH: 29"</p> <p>Description: Metal Free-standing Storage Cabinets w/ adjustable feet & high pressure laminate top.</p>	 <p>*Note: Image shown for reference only. Finishes & Appearances do not necessarily reflect final selections</p>
<p>Product Details:</p> <p>Features:</p> <ul style="list-style-type: none"> · Painted metal storage cabinets · No lock, provide blank lock cover · adjustable feet · high pressure laminate top · Provide all accessories required for mounting & installation. ·PVC edgebanding · Manufacturer's standard warranty <p>Voluntary Alternates: Voluntary Alternates allowed. Submit for approval prior to bidding.</p>	<p>Material Finishes:</p> <p>Top: TBD, Up to & including manufacturer's standard Grade 1 HPL</p> <p>Metal Chassis: TBD, up to & including manufacturer's standard Grade 1 paints</p>

ALTERNATE
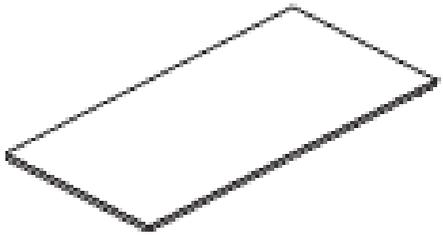
<p>Item Tables</p> <p>Name: Island Worksurface</p> <p>Tag: T6</p> <p>Alternate Quantity: 2</p> <p>Location: Youth Services</p> <p>Manufacturer: Kimball</p> <p>Product: Footprint Staight Worksurface</p> <p>Product Base No.: SS3672WSS</p> <p>Dimensions: W: 36" D: 72" Thickness: 1 3/16"</p> <p>Description: HPL worksurface, Vinyl rim on all sides</p>	 <p>*Note: Image shown for reference only. Finishes & Appearances do not necessarily reflect final selections</p>
<p>Product Details:</p>	<p>Material Finishes:</p>
<p>Features: ·High pressure laminate top · PVC edgebanding ·Provide all accessories & brackets required for ganging worksurfaces together ·Manufacturer's Standard Warranty</p> <p>Voluntary Alternates: Voluntary alternates allowed. Submit for approval to bidding.</p>	<p>TBD, up to & including manufacturer's Top: standard grade1 HPL</p>

ALTERNATE

<p>Item Tables</p> <p>Name: Mobile Table</p> <p>Tag: T7</p> <p>Alternate Quantity: 2</p> <p>Location: Progam Workspace 219b</p> <p>Manufacturer: HON</p> <p>Product: Build Makerspace Table</p> <p>Product Base No.: HEMKR426036L</p> <p>Dimensions: D: 42" W: 60" H: 36"</p> <p>Description: Mobile counter-height mobile table with slotted end panels</p>	 <p>*Note: Image shown for reference only. Finishes & Appearances do not necessarily reflect final selections</p>
<p>Product Details:</p> <p>Features: ·Slotted end panels ·Buther Block Top ·Lockable heavy-duty Casters ·Manufacturer's Standard Warranty</p> <p>Voluntary alternates allowed. Submit Voluntary Alternates: for review prior to bidding.</p>	<p>Material Finishes:</p> <p>Table Top: Butcherblock Metal Legs & TBD, Manufacturer's Standard grade 1 Side Panels: metal paints</p>

BASE BID

<p>Item Tables</p> <p>Name: Rectangle Table</p> <p>Tag: T8</p> <p>Base Bid Quantity: 1</p> <p>Location: Digital Services 29B</p> <p>Manufacturer: Kimball</p> <p>Product: Dock Table</p> <p>Product Base No. Top: 74K3060RT</p> <p>Product Base No. Legs: 75K2628CFTL</p> <p>Dimensions: W: 30" L: 60" H: 29"</p> <p>Description: Round high pressure laminate table top w/ metal base</p>	 <p>*Note: Image shown for reference only. Finishes & Appearances do not necessarily reflect final selections</p>
<p>Product Details:</p>	<p>Material Finishes:</p>
<p>Features: · High Pressure plastic laminate table top. · Softened Vinyl rim edge · (2) blade type metal legs · Manufacturer's Standard Warranty</p> <p>Voluntary Alternates are allowed.</p> <p>Voluntary Alternates: Submit for approve prior to bidding.</p>	<p>Table Top: TBD, selected from manufacturer's standard grade 1 HPL</p> <p>Leg(metal): TBD, selected from Manufacture's standard grade 1 paint</p>

BASE BID/ ALTERNATE

<p>Item Panel Systems</p> <p>Name: 48"w X 70"h Upholstered Panel</p> <p>Tag: P1</p> <p>Base Bid Quantity: 7</p> <p>Alternate Quantity: 8</p> <p>Location: Digital Services 29B and Bookmobile Office 219a</p> <p>Manufacturer: Herman Miller</p> <p>Product: Ethospace</p> <p>Product Base No.: E1109</p> <p>Description:</p> <ul style="list-style-type: none"> · Steel Frame w/ individual tiles on both sides · powered factory-installed electrical harness · Double-sided 4-circuit power w/2 receptacles & 1 communication port locations per side · Top Cap · Cable Management · Provide all straight and 90° connectors, top trim, floor anchors, finish ends, worksurface supports, & draw rods as required for complete installation · Provide 20 amp receptacles for all powered bases. · Provide covers for all exposed connector components · Provide proper power entry & length to fit w/in building's existing power systems · 16" high fabric panels on both sides of frame covering entire frame. · Provide off-module lower tiles for worksurface mounting · Provide off-module upper tiles at all wall mounted storage elements · Manufacturer's Standard Warranty 	<div style="text-align: center;">  </div> <p>*Note: Image shown for reference only. Finishes & Appearances do not necessarily reflect final selections</p> <p>Material Finishes:</p> <p style="text-align: center;">Fabric Tile(s): TBD, up to & including textiles in price category 2</p> <p style="text-align: center;">Frame,Top Cap/Connector: TBD, up to and including manufacturer's standard metal paint</p> <p style="text-align: center;">Cable Management: TBD, up to and including finish manufacturer's standard metal</p> <p style="text-align: center;">Voluntary Alternates not allowed. All new panels need to intergrate and/or coordinate w/ existing relocated HM Ethospace furniture system.</p> <p style="text-align: center;">Voluntary Alternates: system.</p>
---	--

BASE BID/ ALTERNATE

<table border="1"> <tr> <td>Item</td> <td>Panel Systems</td> </tr> <tr> <td>Name:</td> <td>24" w x 70" h Upholstered Panel</td> </tr> <tr> <td>Tag:</td> <td>P2</td> </tr> <tr> <td>Base Bid Quantity:</td> <td>3</td> </tr> <tr> <td>Alternate Quantity:</td> <td>5</td> </tr> <tr> <td>Location:</td> <td>Digital Services</td> </tr> <tr> <td>Manufacturer:</td> <td>Herman Miller</td> </tr> <tr> <td>Product:</td> <td>Ethospace</td> </tr> <tr> <td>Product Base No.:</td> <td>E1109</td> </tr> <tr> <td>Description:</td> <td> <ul style="list-style-type: none"> · Steel Frame w/ individual tiles on both sides · powered factory-installed electrical harness · Double-sided 4-circuit power w/2 receptacles & 1 communication port locations per side · Top Cap · Cable Management · Provide all straight and 90° connectors, top trim, floor anchors, finish ends, worksurface supports, & draw rods as required for complete installation · Provide 20 amp receptacles for all powered bases. · Provide covers for all exposed connector components · Provide proper power entry & length to fit w/in building's existing power systems · 16" high fabric panels on both sides of frame covering entire frame. · Provide off-module lower tiles for worksurface mounting · Provide off-module upper tiles at all wall mounted storage elements · Manufacturer's Standard Warranty </td> </tr> </table>	Item	Panel Systems	Name:	24" w x 70" h Upholstered Panel	Tag:	P2	Base Bid Quantity:	3	Alternate Quantity:	5	Location:	Digital Services	Manufacturer:	Herman Miller	Product:	Ethospace	Product Base No.:	E1109	Description:	<ul style="list-style-type: none"> · Steel Frame w/ individual tiles on both sides · powered factory-installed electrical harness · Double-sided 4-circuit power w/2 receptacles & 1 communication port locations per side · Top Cap · Cable Management · Provide all straight and 90° connectors, top trim, floor anchors, finish ends, worksurface supports, & draw rods as required for complete installation · Provide 20 amp receptacles for all powered bases. · Provide covers for all exposed connector components · Provide proper power entry & length to fit w/in building's existing power systems · 16" high fabric panels on both sides of frame covering entire frame. · Provide off-module lower tiles for worksurface mounting · Provide off-module upper tiles at all wall mounted storage elements · Manufacturer's Standard Warranty 	<div style="text-align: center;">  </div> <p style="text-align: center;">*Note: Image shown for reference only. Finishes & Appearances do not necessarily reflect final selections</p> <table border="1"> <tr> <td>Material Finishes:</td> </tr> <tr> <td style="text-align: center;"> <p>TBD, up to & including textiles in price</p> <p>Fabric Tile(s): category 2</p> </td> </tr> <tr> <td style="text-align: center;"> <p>Frame, Top TBD, up to and including</p> <p>Cap/Connector: manufacturer's standard metal paint</p> </td> </tr> <tr> <td style="text-align: center;"> <p>Cable TBD, up to and including finish</p> <p>Management: manufacturer's standard metal paint</p> </td> </tr> <tr> <td style="text-align: center;"> <p>Voluntary Alternates not allowed. All new panels need to intergrate and/or</p> <p>Voluntary coordinate w/ existing relocated HM</p> <p>Alternates: Ethospace furniture system.</p> </td> </tr> </table>	Material Finishes:	<p>TBD, up to & including textiles in price</p> <p>Fabric Tile(s): category 2</p>	<p>Frame, Top TBD, up to and including</p> <p>Cap/Connector: manufacturer's standard metal paint</p>	<p>Cable TBD, up to and including finish</p> <p>Management: manufacturer's standard metal paint</p>	<p>Voluntary Alternates not allowed. All new panels need to intergrate and/or</p> <p>Voluntary coordinate w/ existing relocated HM</p> <p>Alternates: Ethospace furniture system.</p>
Item	Panel Systems																									
Name:	24" w x 70" h Upholstered Panel																									
Tag:	P2																									
Base Bid Quantity:	3																									
Alternate Quantity:	5																									
Location:	Digital Services																									
Manufacturer:	Herman Miller																									
Product:	Ethospace																									
Product Base No.:	E1109																									
Description:	<ul style="list-style-type: none"> · Steel Frame w/ individual tiles on both sides · powered factory-installed electrical harness · Double-sided 4-circuit power w/2 receptacles & 1 communication port locations per side · Top Cap · Cable Management · Provide all straight and 90° connectors, top trim, floor anchors, finish ends, worksurface supports, & draw rods as required for complete installation · Provide 20 amp receptacles for all powered bases. · Provide covers for all exposed connector components · Provide proper power entry & length to fit w/in building's existing power systems · 16" high fabric panels on both sides of frame covering entire frame. · Provide off-module lower tiles for worksurface mounting · Provide off-module upper tiles at all wall mounted storage elements · Manufacturer's Standard Warranty 																									
Material Finishes:																										
<p>TBD, up to & including textiles in price</p> <p>Fabric Tile(s): category 2</p>																										
<p>Frame, Top TBD, up to and including</p> <p>Cap/Connector: manufacturer's standard metal paint</p>																										
<p>Cable TBD, up to and including finish</p> <p>Management: manufacturer's standard metal paint</p>																										
<p>Voluntary Alternates not allowed. All new panels need to intergrate and/or</p> <p>Voluntary coordinate w/ existing relocated HM</p> <p>Alternates: Ethospace furniture system.</p>																										

BASE BID

<p>Item Panel Systems</p> <p>Name: 48" w x 66" h Upholstered Panel</p> <p>Tag: P3</p> <p>Base Bid Quantity: 1</p> <p>Location: Digital Services</p> <p>Manufacturer: Herman Miller</p> <p>Product: Action Office</p> <p>Product Base No.: A1120</p> <p>Description: <ul style="list-style-type: none"> · Steel Frame w/ individual tiles on both sides · powered factory-installed electrical harness · Double-sided 4-circuit power w/2 receptacles & 1 communication port locations per side · Top Cap · Cable Management · Provide all straight and 90° connectors, top trim, floor anchors, finish ends, worksurface supports, & draw rods as required for complete installation · Provide 20 amp receptacles for all powered bases. · Provide covers for all exposed connector components · Provide proper power entry & length to fit w/in building's existing power systems · 16" high fabric panels on both sides of frame covering entire frame. · Provide off-module lower tiles for worksurface mounting · Provide off-module upper tiles at all wall mounted storage elements · Manufacturer's Standard Warranty </p>	<div style="text-align: center;">  </div> <p style="text-align: center;">*Note: Image shown for reference only. Finishes & Appearances do not necessarily reflect final selections</p> <p>Material Finishes:</p> <p style="text-align: center;">TBD, up to & including textiles in price Fabric Tile(s): category 2</p> <p style="text-align: center;">Frame,Top TBD, up to and including Cap/Connector: manufacturer's standard metal paint</p> <p style="text-align: center;">Cable TBD, up to and including finish Management: manufacturer's standard metal paint</p> <p style="text-align: center;">Voluntary Alternates not allowed. All new panels need to intergrate and/or Voluntary coordinate w/ existing relocated HM Alternates: Ethospace furniture system.</p>
--	---


ALTERNATE

<table border="1"> <tr> <td>Item</td> <td>Panel Systems</td> </tr> <tr> <td>Name:</td> <td>36"w x 70"h Upholstered Panel</td> </tr> <tr> <td>Tag:</td> <td>P4</td> </tr> <tr> <td>Alternate Quantity:</td> <td>1</td> </tr> <tr> <td>Location:</td> <td>Digital Services</td> </tr> <tr> <td>Manufacturer:</td> <td>Herman Miller</td> </tr> <tr> <td>Product:</td> <td>Ethospace</td> </tr> <tr> <td>Product Base No.:</td> <td>E1109</td> </tr> <tr> <td>Description:</td> <td> <ul style="list-style-type: none"> · Steel Frame w/ individual tiles on both sides · powered factory-installed electrical harness · Double-sided 4-circuit power w/2 receptacles & 1 communication port locations per side · Top Cap · Cable Management · Provide all straight and 90° connectors, top trim, floor anchors, finish ends, worksurface supports, & draw rods as required for complete installation · Provide 20 amp receptacles for all powered bases. · Provide covers for all exposed connector components · Provide proper power entry & length to fit w/in building's existing power systems · 16" high fabric panels on both sides of frame covering entire frame. · Provide off-module lower tiles for worksurface mounting · Provide off-module upper tiles at all wall mounted storage elements · Manufacturer's Standard Warranty </td> </tr> </table>	Item	Panel Systems	Name:	36"w x 70"h Upholstered Panel	Tag:	P4	Alternate Quantity:	1	Location:	Digital Services	Manufacturer:	Herman Miller	Product:	Ethospace	Product Base No.:	E1109	Description:	<ul style="list-style-type: none"> · Steel Frame w/ individual tiles on both sides · powered factory-installed electrical harness · Double-sided 4-circuit power w/2 receptacles & 1 communication port locations per side · Top Cap · Cable Management · Provide all straight and 90° connectors, top trim, floor anchors, finish ends, worksurface supports, & draw rods as required for complete installation · Provide 20 amp receptacles for all powered bases. · Provide covers for all exposed connector components · Provide proper power entry & length to fit w/in building's existing power systems · 16" high fabric panels on both sides of frame covering entire frame. · Provide off-module lower tiles for worksurface mounting · Provide off-module upper tiles at all wall mounted storage elements · Manufacturer's Standard Warranty 	<div style="text-align: center;">  </div> <p style="text-align: center;">*Note: Image shown for reference only. Finishes & Appearances do not necessarily reflect final selections</p> <table border="1"> <tr> <td>Material Finishes:</td> </tr> <tr> <td style="text-align: center;"> <p>TBD, up to & including textiles in price</p> <p>Fabric Tile(s): category 2</p> </td> </tr> <tr> <td style="text-align: center;"> <p>Frame,Top Cap/Connector: TBD, up to and including manufacturer's standard metal paint</p> </td> </tr> <tr> <td style="text-align: center;"> <p>Cable Management: TBD, up to and including finish manufacturer's standard metal paint</p> </td> </tr> <tr> <td style="text-align: center;"> <p>Voluntary Alternates not allowed. All new panels need to intergrate and/or</p> <p>Voluntary Alternates: coordinate w/ existing relocated HM Ethospace furniture system.</p> </td> </tr> </table>	Material Finishes:	<p>TBD, up to & including textiles in price</p> <p>Fabric Tile(s): category 2</p>	<p>Frame,Top Cap/Connector: TBD, up to and including manufacturer's standard metal paint</p>	<p>Cable Management: TBD, up to and including finish manufacturer's standard metal paint</p>	<p>Voluntary Alternates not allowed. All new panels need to intergrate and/or</p> <p>Voluntary Alternates: coordinate w/ existing relocated HM Ethospace furniture system.</p>
Item	Panel Systems																							
Name:	36"w x 70"h Upholstered Panel																							
Tag:	P4																							
Alternate Quantity:	1																							
Location:	Digital Services																							
Manufacturer:	Herman Miller																							
Product:	Ethospace																							
Product Base No.:	E1109																							
Description:	<ul style="list-style-type: none"> · Steel Frame w/ individual tiles on both sides · powered factory-installed electrical harness · Double-sided 4-circuit power w/2 receptacles & 1 communication port locations per side · Top Cap · Cable Management · Provide all straight and 90° connectors, top trim, floor anchors, finish ends, worksurface supports, & draw rods as required for complete installation · Provide 20 amp receptacles for all powered bases. · Provide covers for all exposed connector components · Provide proper power entry & length to fit w/in building's existing power systems · 16" high fabric panels on both sides of frame covering entire frame. · Provide off-module lower tiles for worksurface mounting · Provide off-module upper tiles at all wall mounted storage elements · Manufacturer's Standard Warranty 																							
Material Finishes:																								
<p>TBD, up to & including textiles in price</p> <p>Fabric Tile(s): category 2</p>																								
<p>Frame,Top Cap/Connector: TBD, up to and including manufacturer's standard metal paint</p>																								
<p>Cable Management: TBD, up to and including finish manufacturer's standard metal paint</p>																								
<p>Voluntary Alternates not allowed. All new panels need to intergrate and/or</p> <p>Voluntary Alternates: coordinate w/ existing relocated HM Ethospace furniture system.</p>																								

ALTERNATE

<p>Item Panel Systems</p> <p>Name: Sliding Panel Door</p> <p>Tag: D1</p> <p>Alternate Quantity: 3</p> <p>Location: Digital Services</p> <p>Manufacturer: Herman Miller</p> <p>Product: Ethospace</p> <p>Product Base No.: E1118</p> <p>Description:</p> <ul style="list-style-type: none"> · Aluminum frame sliding door w/urethane wheels ·plastic infill · Anodized aluminum floor track. · 42" w x 70"h · No lock · Door attachment varies. Ref. Drawing Sheet I303. · Provide 20 amp receptacles for all powered bases. ·Manufacturer's Standard Warranty 	<div data-bbox="998 425 1484 772" data-label="Image"> </div> <p>*Note: Image shown for reference only. Finishes & Appearances do not necessarily reflect final selections</p> <p>Material Finishes:</p> <p>Infill Finish: Fluted translucent plastic</p> <p>Frame,Top Cap/Connector: TBD, up to and including manufacturer's standard metal paint</p> <p>Cable TBD, up to and including finish</p> <p>Management: manufacturer's standard metal paint</p> <p>Voluntary Alternates not allowed. All new panels need to intergrate and/or</p> <p>Voluntary coordinate w/ existing relocated HM</p> <p>Alternates: Ethospace furniture system.</p>
--	--

BASE BID/ ALTERNATE
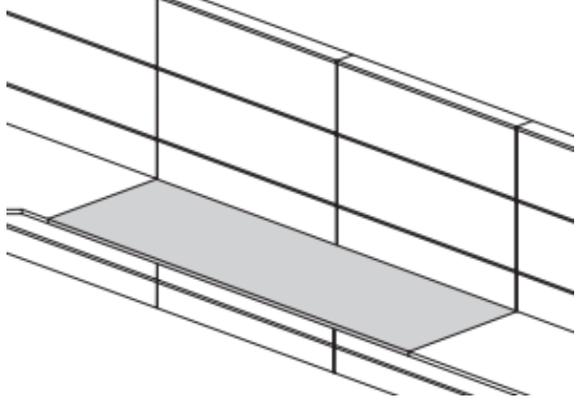
<p>Item Panel Systems</p> <p>Name: 24"w x 48"l Worksurface</p> <p>Tag: WS1</p> <p>Base Bid Quantity: 2</p> <p>Alternate Quantity: 4</p> <p>Location: Digital Services 29B</p> <p>Manufacturer: Herman Miller</p> <p>Product: Ethospace</p> <p>Product Base No.: EWS10</p> <p>Description:</p> <ul style="list-style-type: none"> · High Pressure Laminate top w/ thermoplastic edge, 1 1/4" thick · 1" gap at back for plug head & cord passage <ul style="list-style-type: none"> · Supported through off-module tiles and/or support brackets as required · Include ganging brackets as required <ul style="list-style-type: none"> · Manufacturer's Standard Warranty <p>Voluntary Alternates not allowed. All new worksurfaces will need to coordinate w/existing relocated HM</p> <p>Voluntary Alternates: Ethospace Furniture System.</p>	 <p>*Note: Image shown for reference only. Finishes & Appearances do not necessarily reflect final selections</p> <p>Material Finishes:</p> <p>TBD, selected from manufacturer's full</p> <p>Top Finish: range of HPL finishes</p> <p>Edge: Matching top</p>


BASE BID/ ALTERNATE

<p>Item Panel Systems</p> <p>Name: 48"w x 24'd x 48"l Concave Corner Worksurface</p> <p>Tag: WS2</p> <p>Base Bid Quantity: 1</p> <p>Alternate Quantity: 2</p> <p>Location: Digital Services 29b</p> <p>Manufacturer: Herman Miller</p> <p>Product: Ethospace</p> <p>Product Base No.: EWS21</p> <p>Description:</p> <ul style="list-style-type: none"> · 90° corner surface hanging from off-modular lower tiles · High Pressure Laminate top w/ thermoplastic edge, 1 1/4" thick. · 1" gap at back for plug head & cord passage · Provide support brackets as required · Include ganging brackets as required · Manufacturer's Standard Warranty <p>Voluntary Alternates not allowed. All new worksurfaces will need to coordinate w/existing relocated HM</p> <p>Voluntary Alternates: Ethospace Furniture System.</p>	<div data-bbox="951 430 1531 833" data-label="Image"> </div> <p>*Note: Image shown for reference only. Finishes & Appearances do not necessarily reflect final selections</p> <p>Material Finishes:</p> <p>TBD, Selected from Manufacturer's full</p> <p>Top Finish: range of HPL finishes</p> <p>Edge Finish: Matching Top</p>

BASE BID/ ALTERNATE

<p>Item Panel Systems</p> <p>Name: B-Style Flipper Door Unit</p> <p>Tag: FD</p> <p>Base Bid Quantity: 2</p> <p>Alternate Quantity: 4</p> <p>Location: Digital Services 29b</p> <p>Manufacturer: Herman Miller</p> <p>Product: Ethospace</p> <p>Product Base No.: EWS21</p> <p>Dimensions: D: 13" W: 48" H: 15 1/2"</p> <p>Description:</p> <ul style="list-style-type: none"> · Metal shelving unit w/fabric Flipper door hanging off-module upper tile · Include end panels · No Locks · No Back panel <p>Voluntary Alternates not allowed. All new shelving units will need to</p> <p>Voluntary Alternates: coordinate w/existing relocated HM Ethospace Furniture System.</p>	<div data-bbox="951 439 1506 779" data-label="Image"> </div> <p>*Note: Image shown for reference only. Finishes & Appearances do not necessarily reflect final selections</p> <p>Material Finishes:</p> <p>TBD, Selected from manufacturer's full</p> <p>Metal Finish: range of standard paint colors</p>

BASE BID/ ALTERNATE
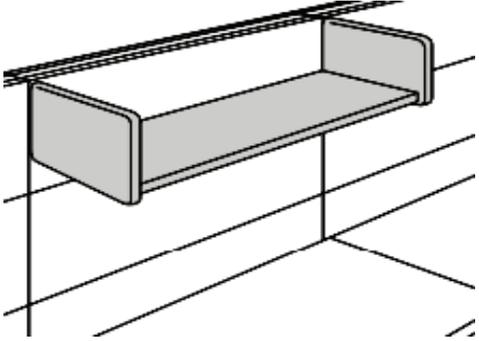
<p>Item Panel Systems</p> <p>Name: B-Style Flipper Door Unit</p> <p>Tag: SF</p> <p>Base Bid Quantity: 1</p> <p>Alternate Quantity: 2</p> <p>Location: Digital Services 29b</p> <p>Manufacturer: Herman Miller</p> <p>Product: Ethospace</p> <p>Product Base No.: E3231</p> <p>Dimensions: D: 13" W: 36" H: 15 1/2"</p> <p>Description:</p> <ul style="list-style-type: none"> · Metal shelf hanging off from off-module upper tile · Include end panels <p style="text-align: center;">Voluntary Alternates not allowed. All new shelving units will need to Voluntary coordinate w/existing relocated HM Alternates: Ethospace Furniture System.</p>	<div style="text-align: center;">  </div> <p>*Note: Image shown for reference only. Finishes & Appearances do not necessarily reflect final selections</p> <p>Material Finishes:</p> <p style="text-align: center;">TBD, Selected from manufacturer's full Metal Finish: range of standard paint colors</p>