

CONTRACT ADDENDUM NO. 2

September 9, 2024

HTK Architects
900 S Kansas Avenue
Topeka, Kansas 66612
Contact: Maddie Safford (mms@htkarchitects.com)
Telephone: 785-266-5373



NOTICE TO ALL BIDDERS FOR THE:
Topeka & Shawnee County Public Library
Youth Services Renovation
HTK Project No.: 2001.01-015

The following are changes in the previously issued plans and specifications and supersede conflicting information so included. When a change is made affecting a part of a drawing or specification, the balance of that drawing or specification shall remain unchanged. Bidders must acknowledge receipt of this addendum in the space provided on the Bid Form. Failure to do so may subject Bidder to disqualification. The Contract Addendum is a part of the Contract Bid Documents and Construction Documents and shall govern the performance of the Work.

SPECIFICATIONS:

Article 2-1: GENERAL:

1. The Permit is ready for pickup at the City of Topeka Development Services office. The Contractor is responsible for payment and pick-up of the Permit.

















DRAWINGS:

Article 2-2: Drawing Sheet A201:

1. Revise Views 11 & 12 – Provide 097200-5 Custom Graphic Impact-Resistant Wallcovering in lieu of 097200-1 Custom Graphic Vinyl Wallcovering as shown on A201. Custom Graphic Impact-Resistant Wallcovering visible in views 7, 8, & 9. Extent of Custom Graphic Impact-Resistant Wallcovering shown in Views 11 & 12.

Article 2-3: Drawing Sheet E201:

1. Clarification: Fixture Tag A1 should just be a Type A fixture connected to the emergency circuit as noted from the "2" tag.

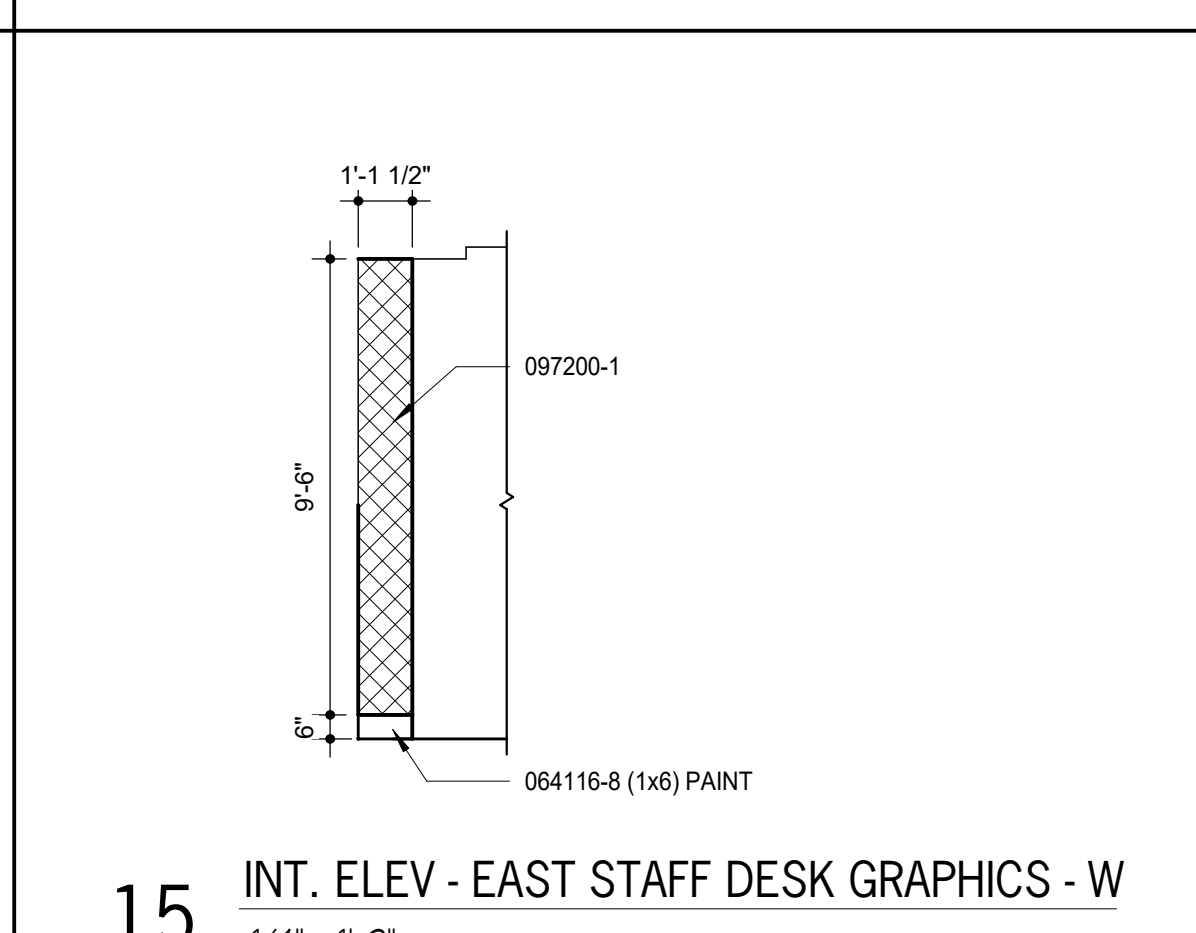 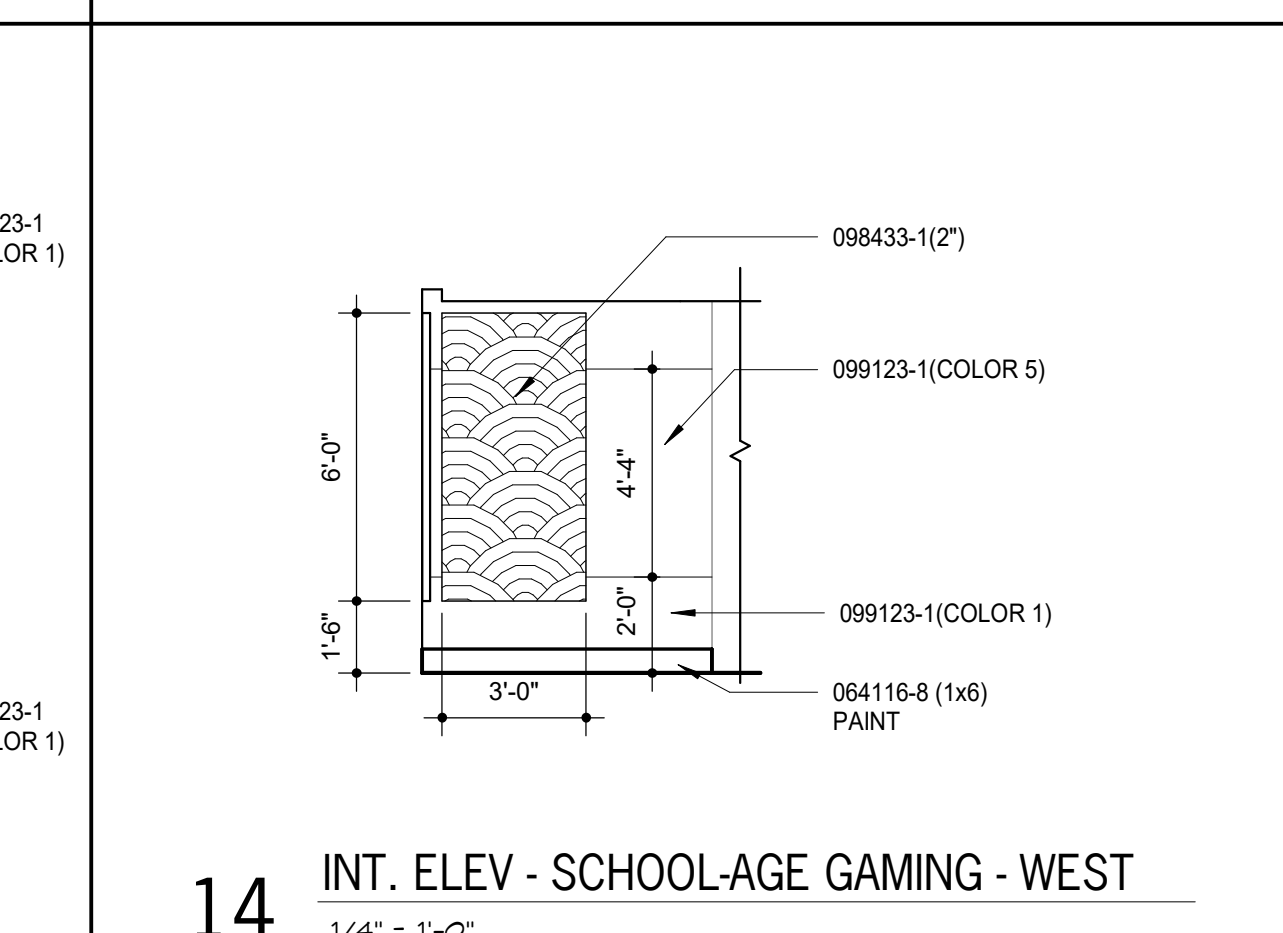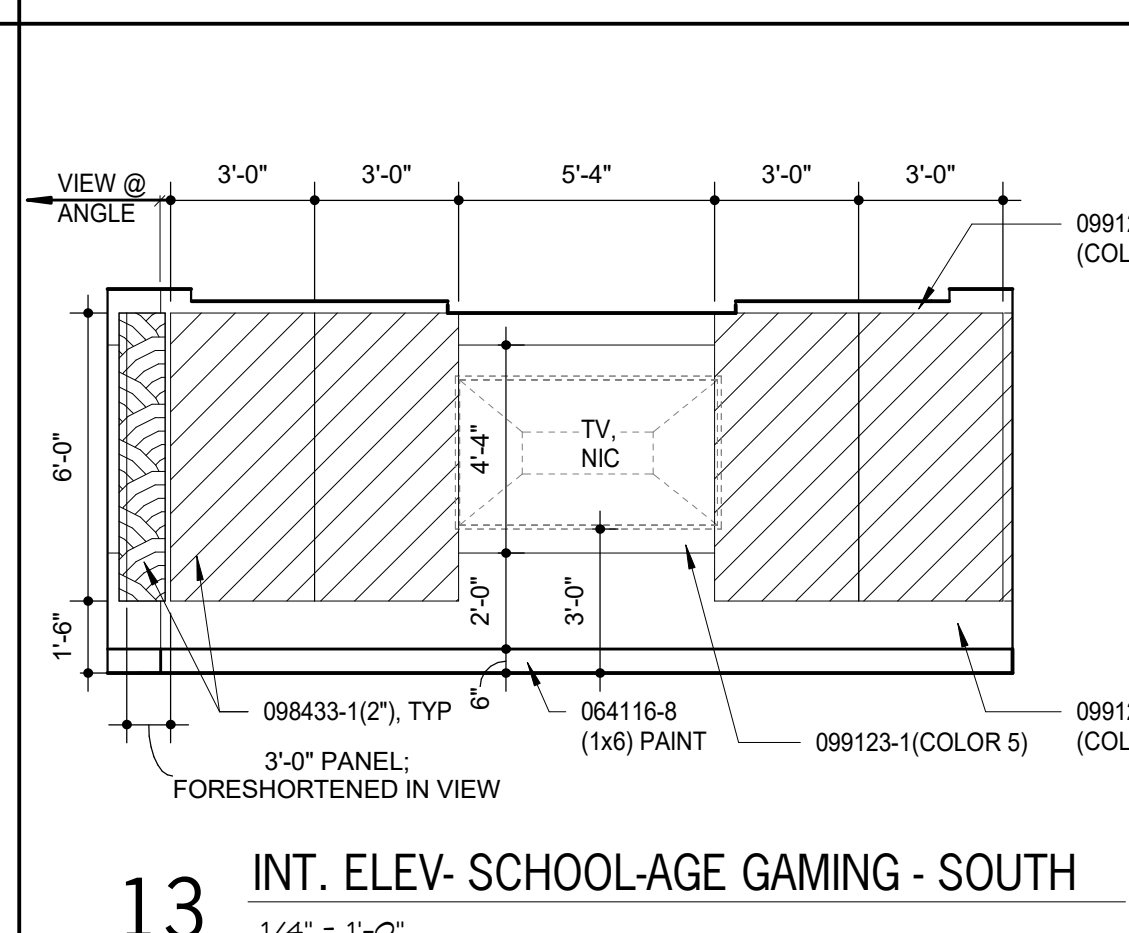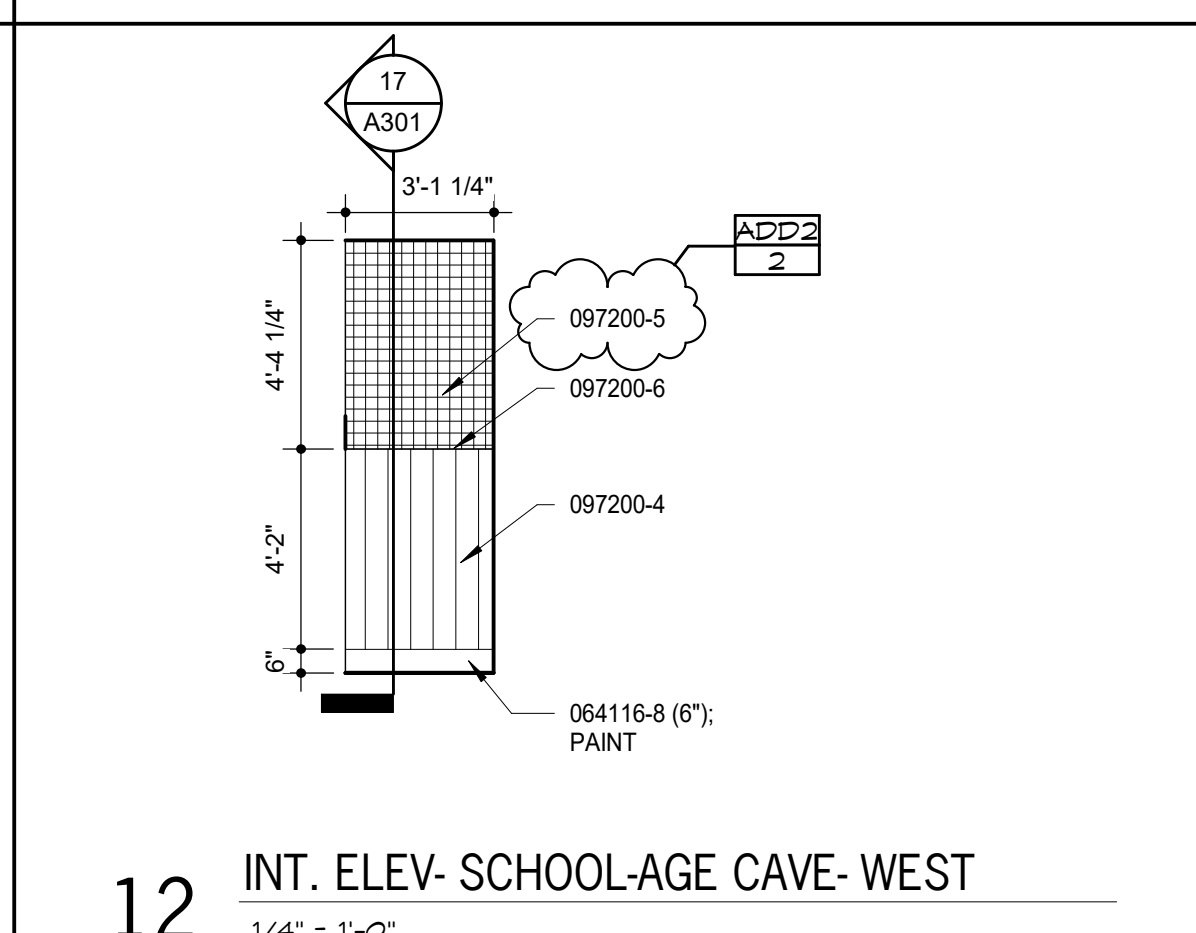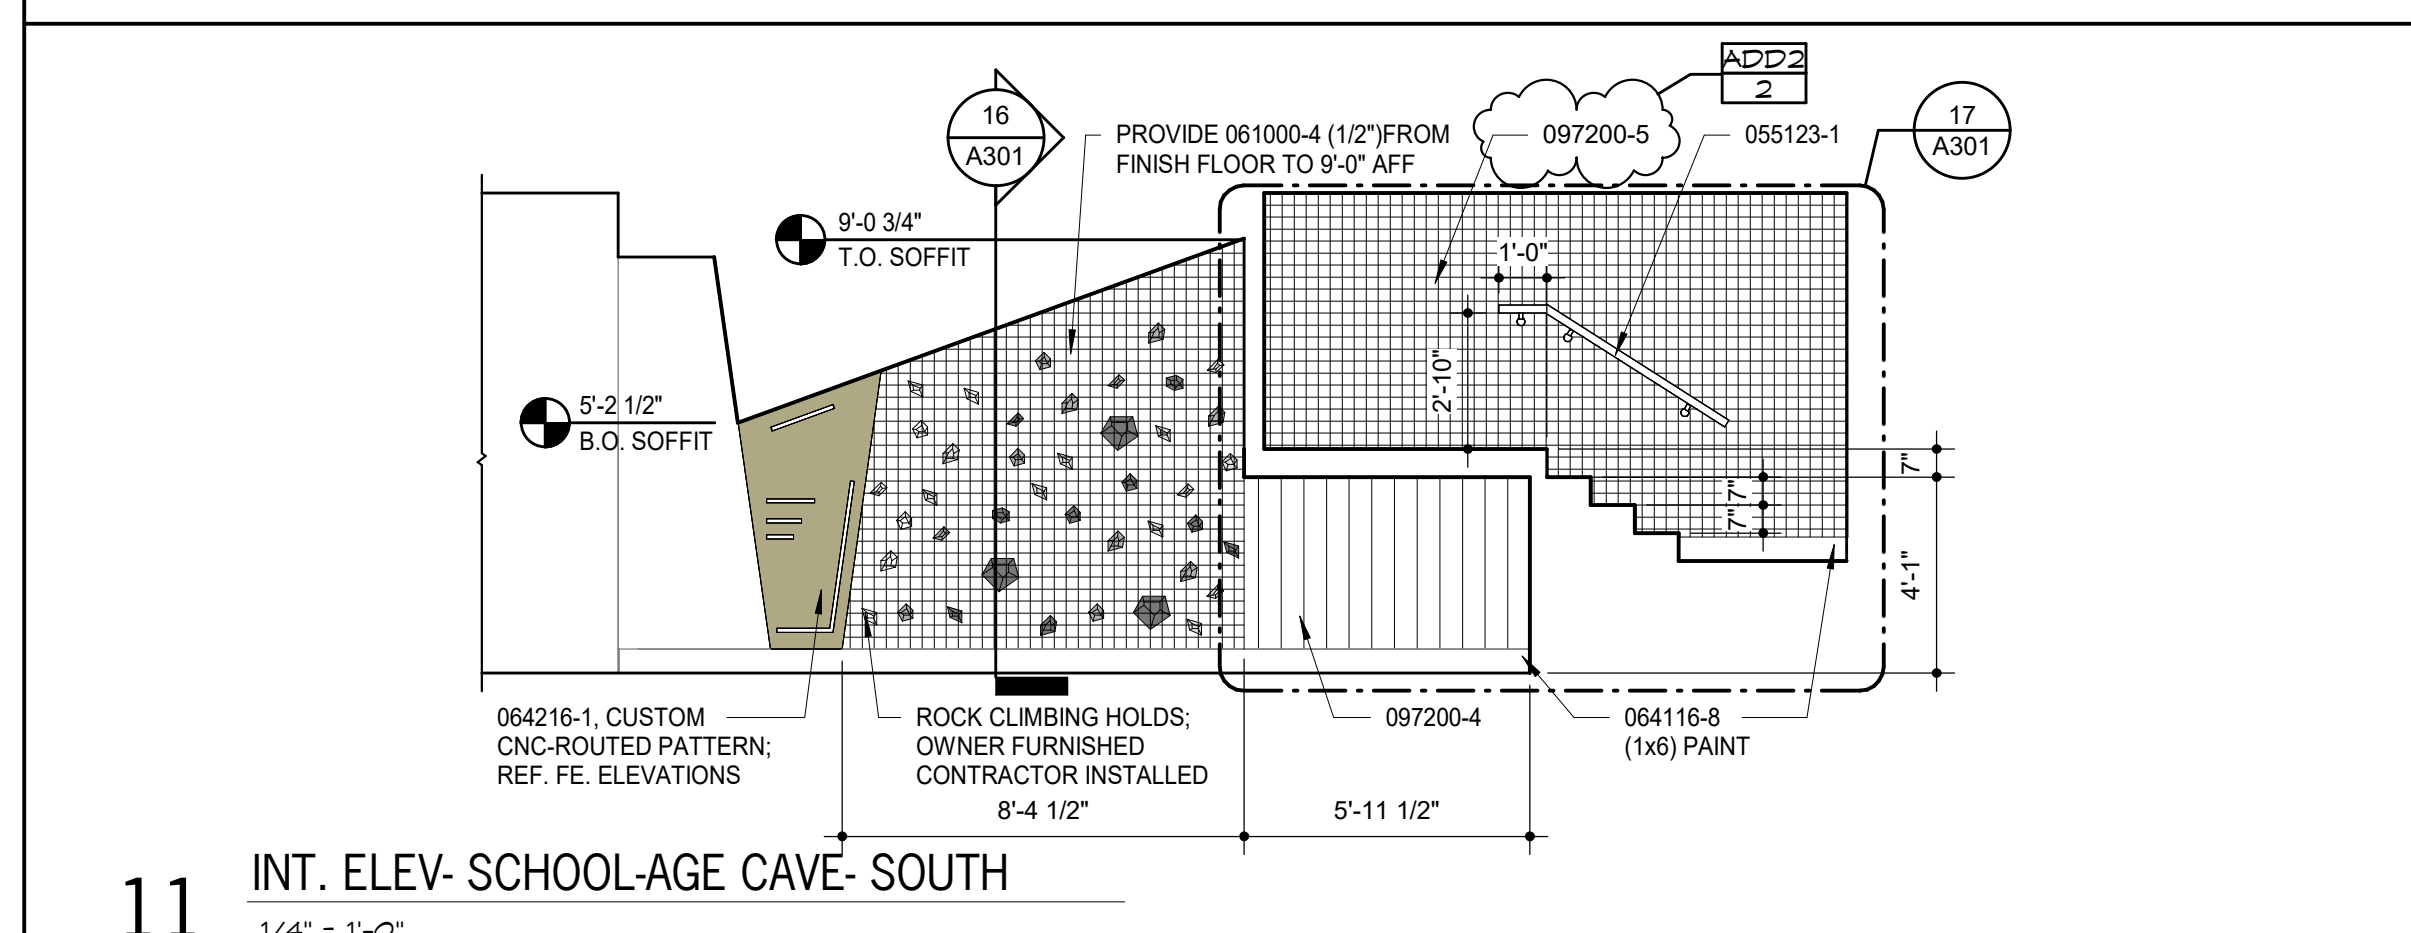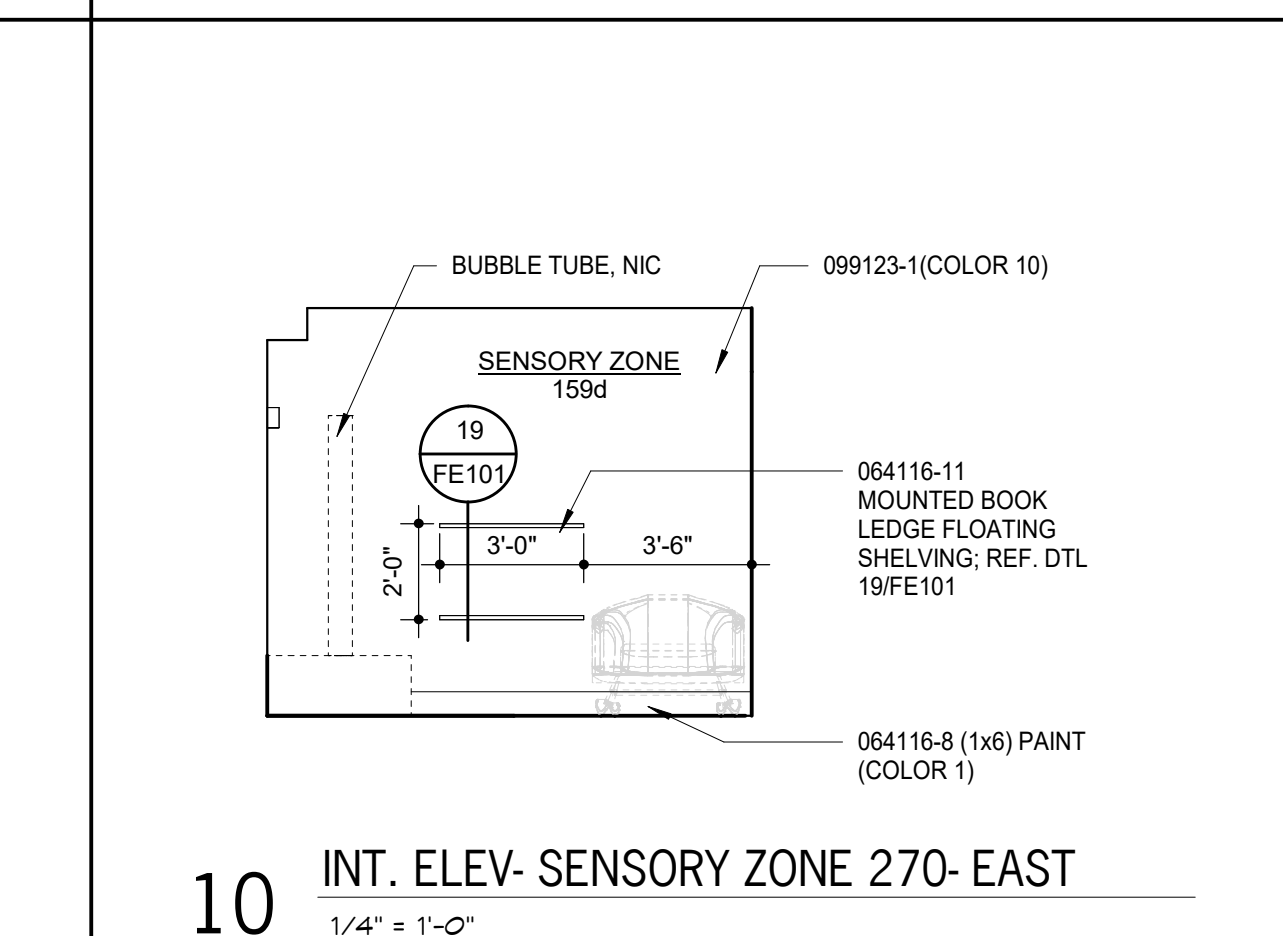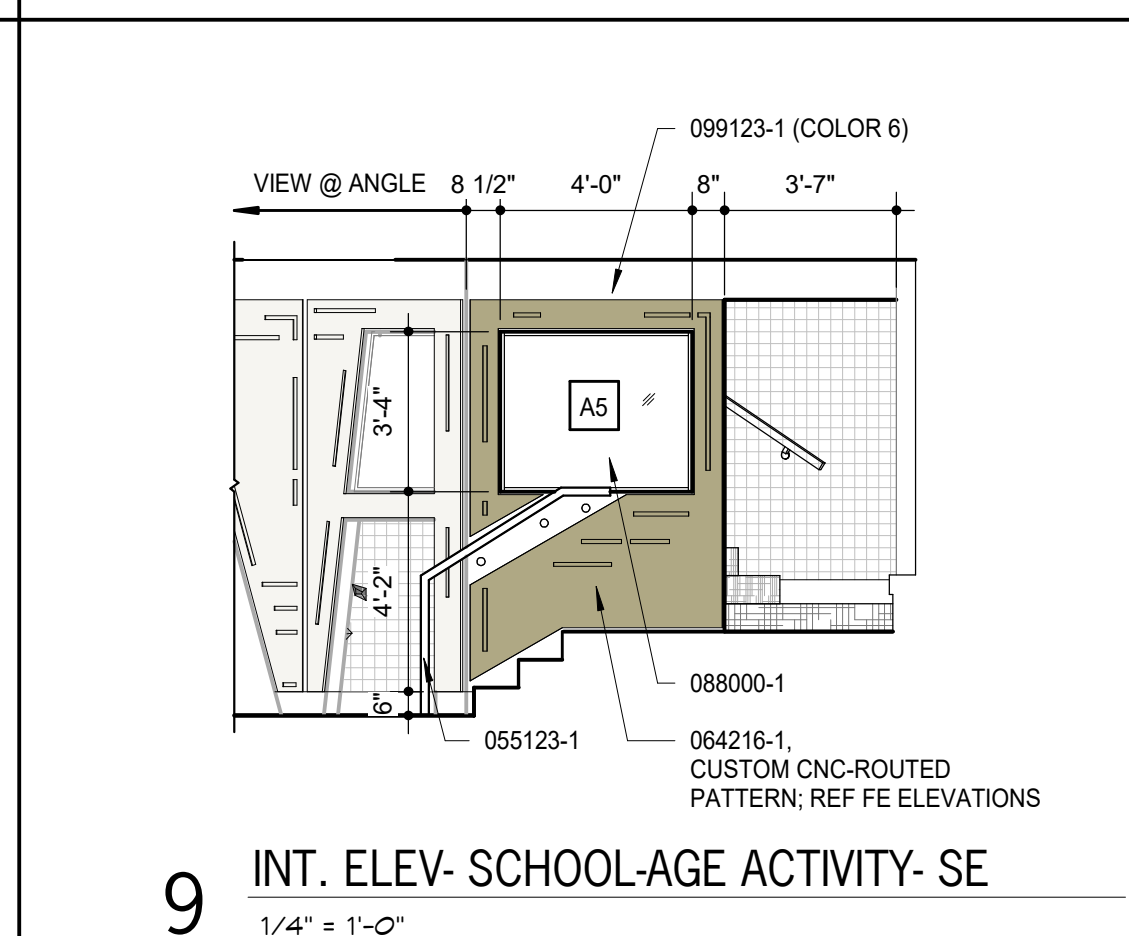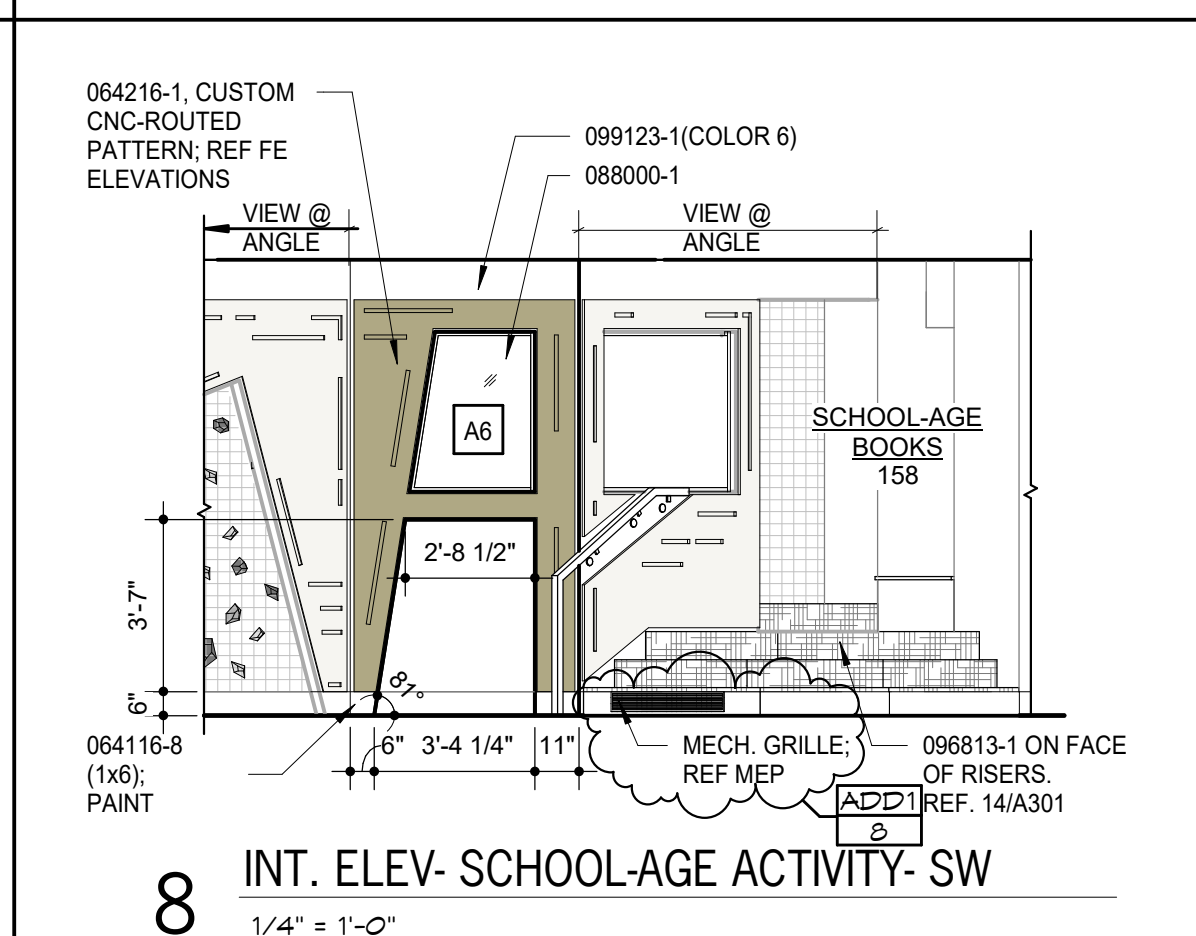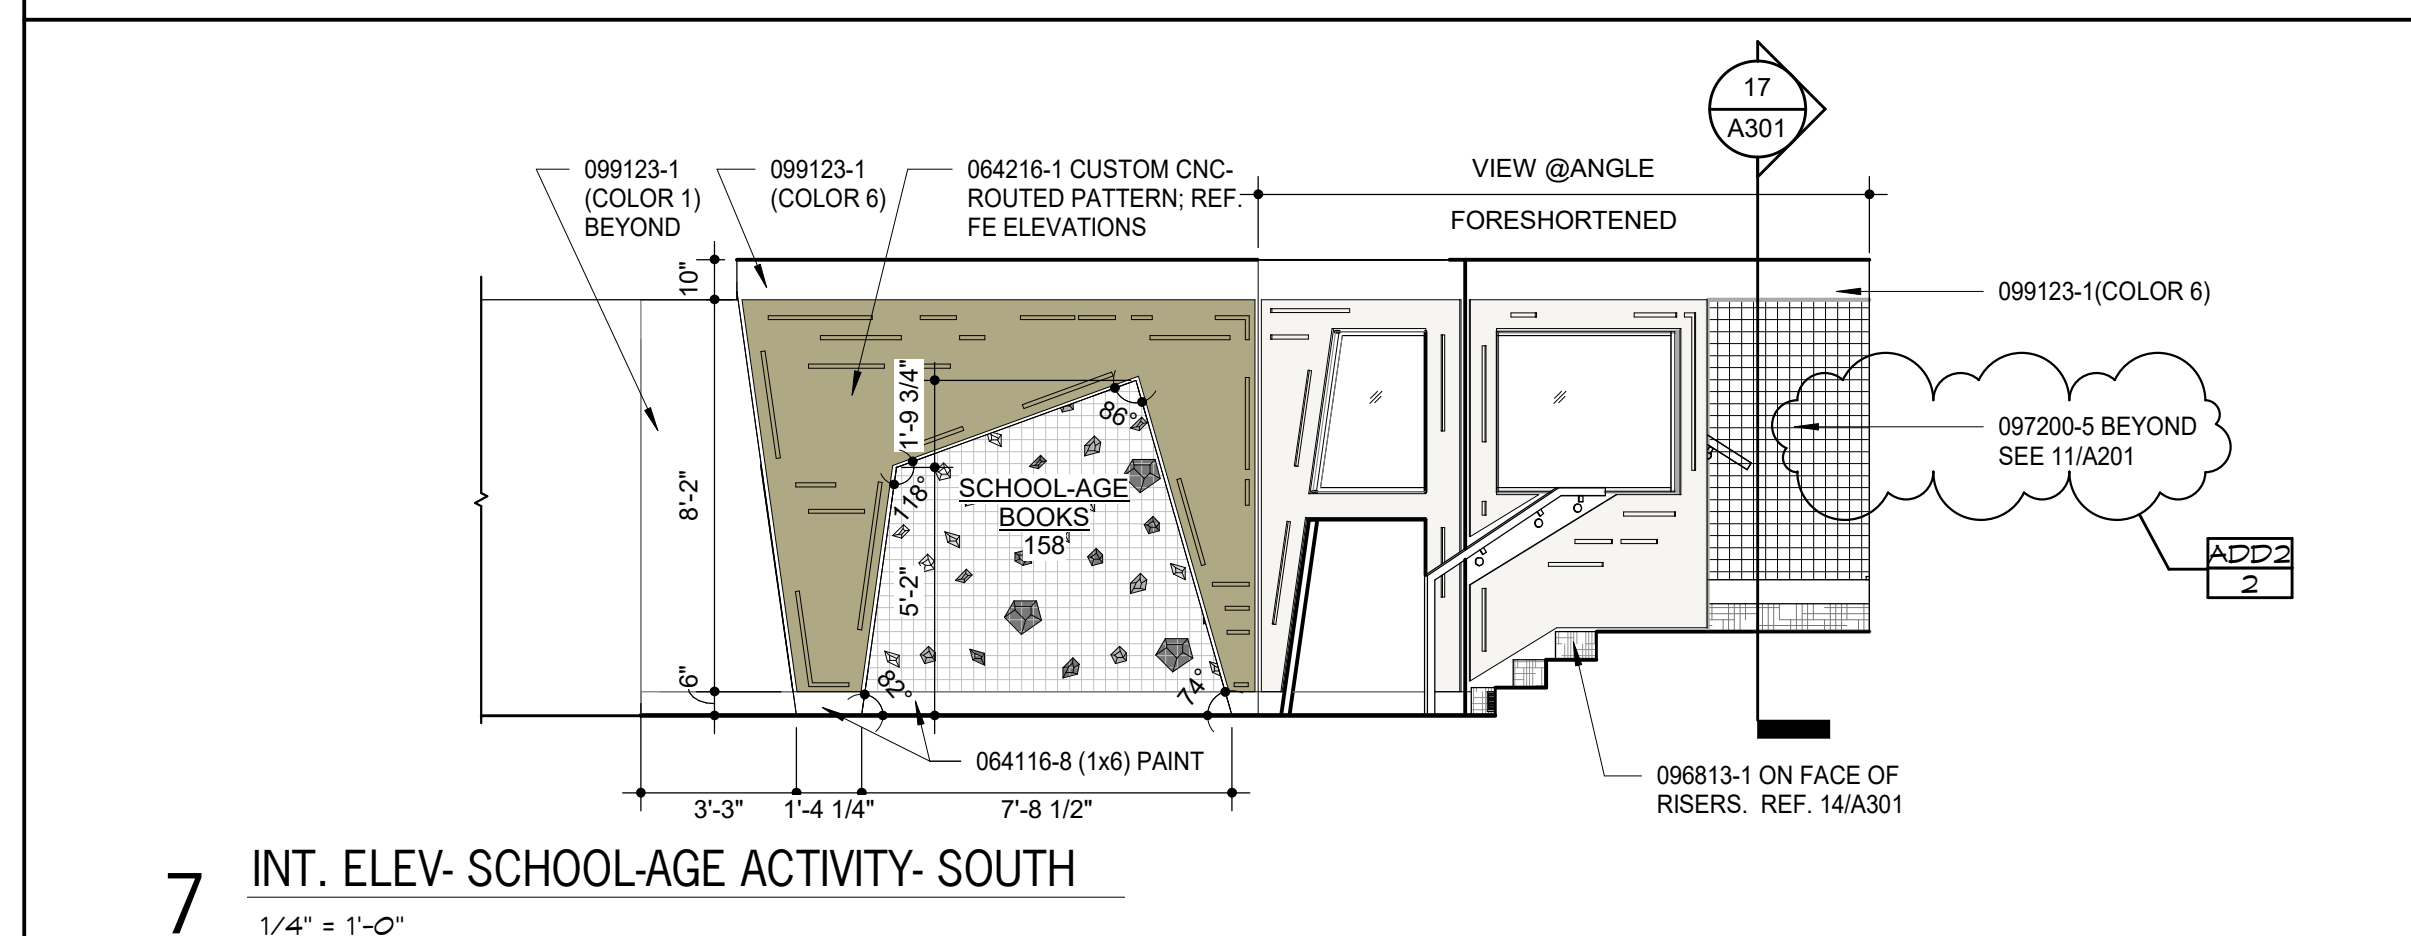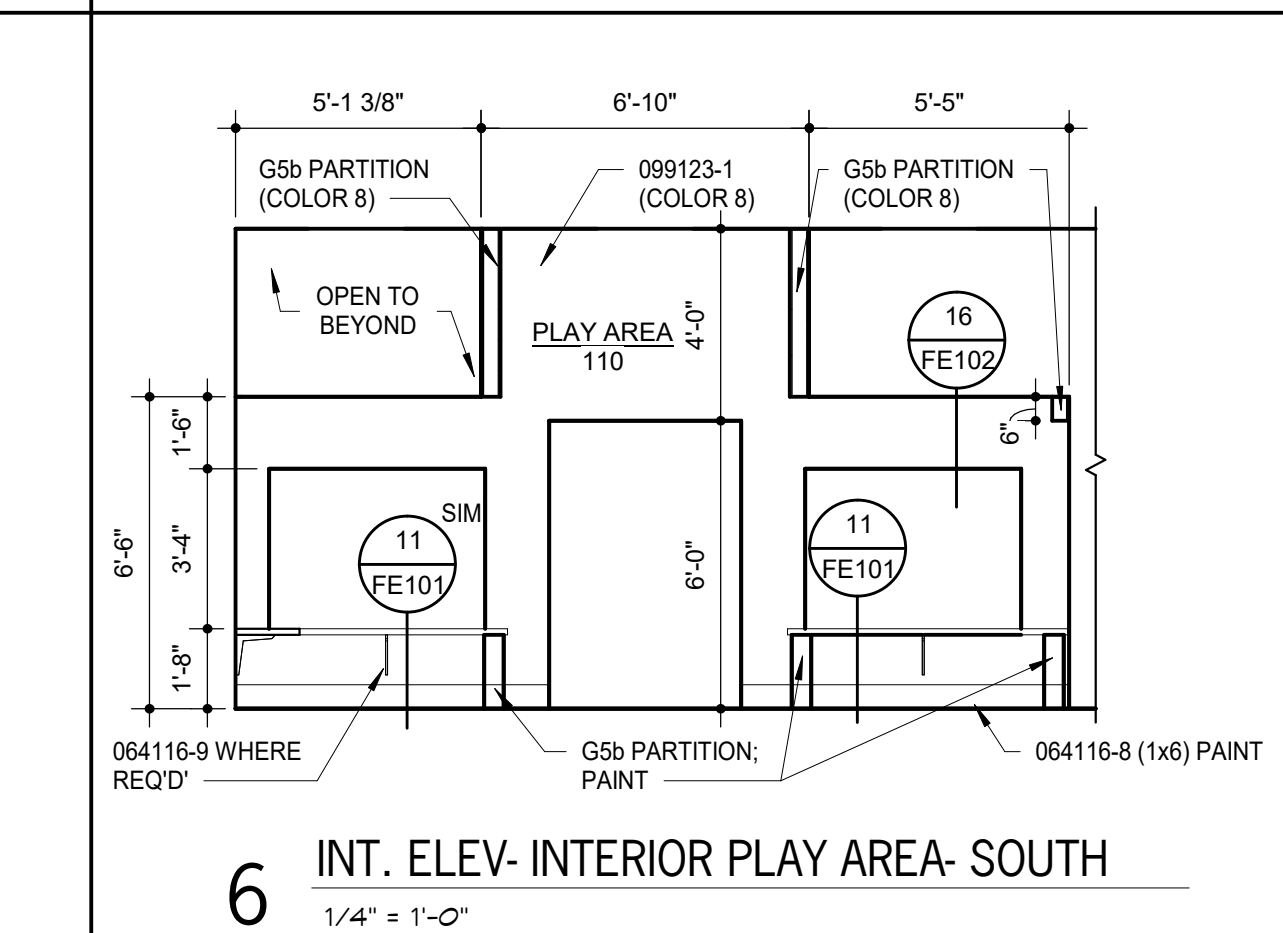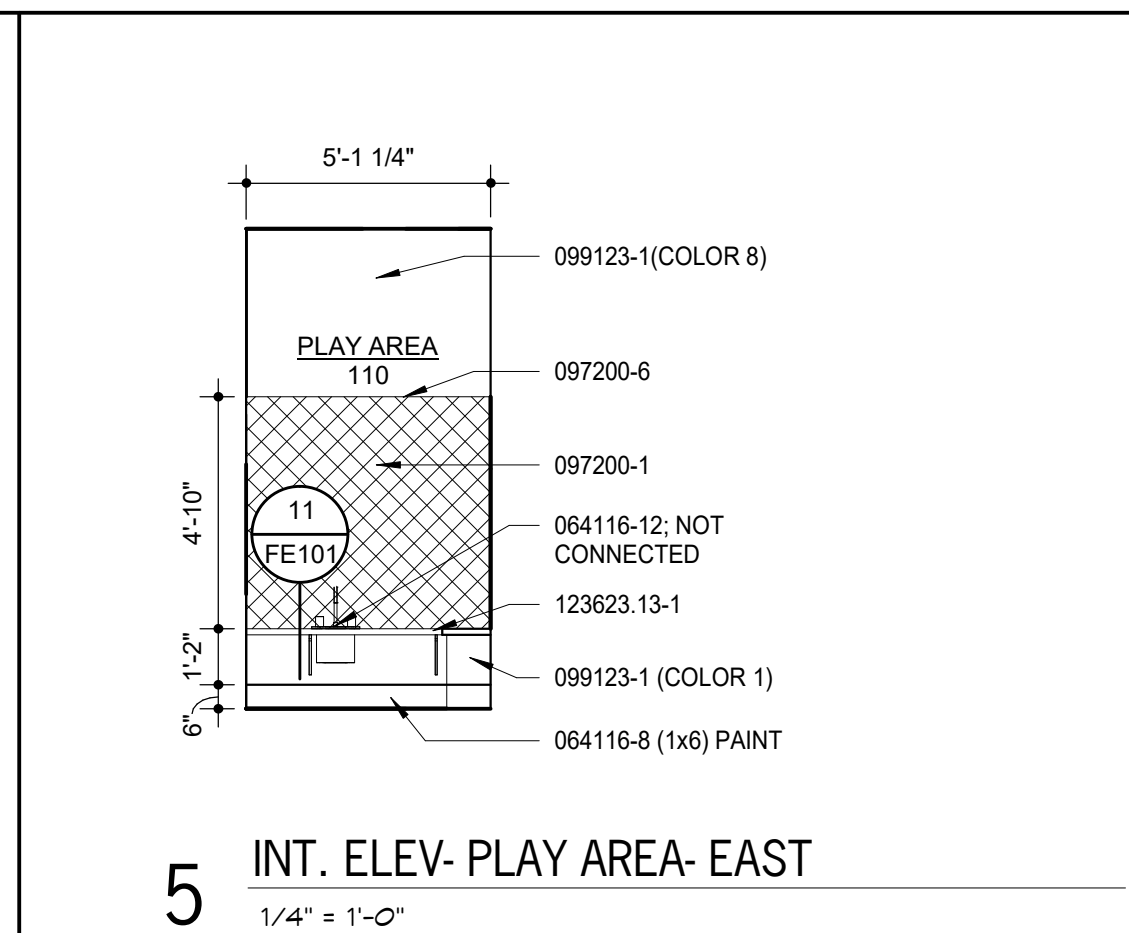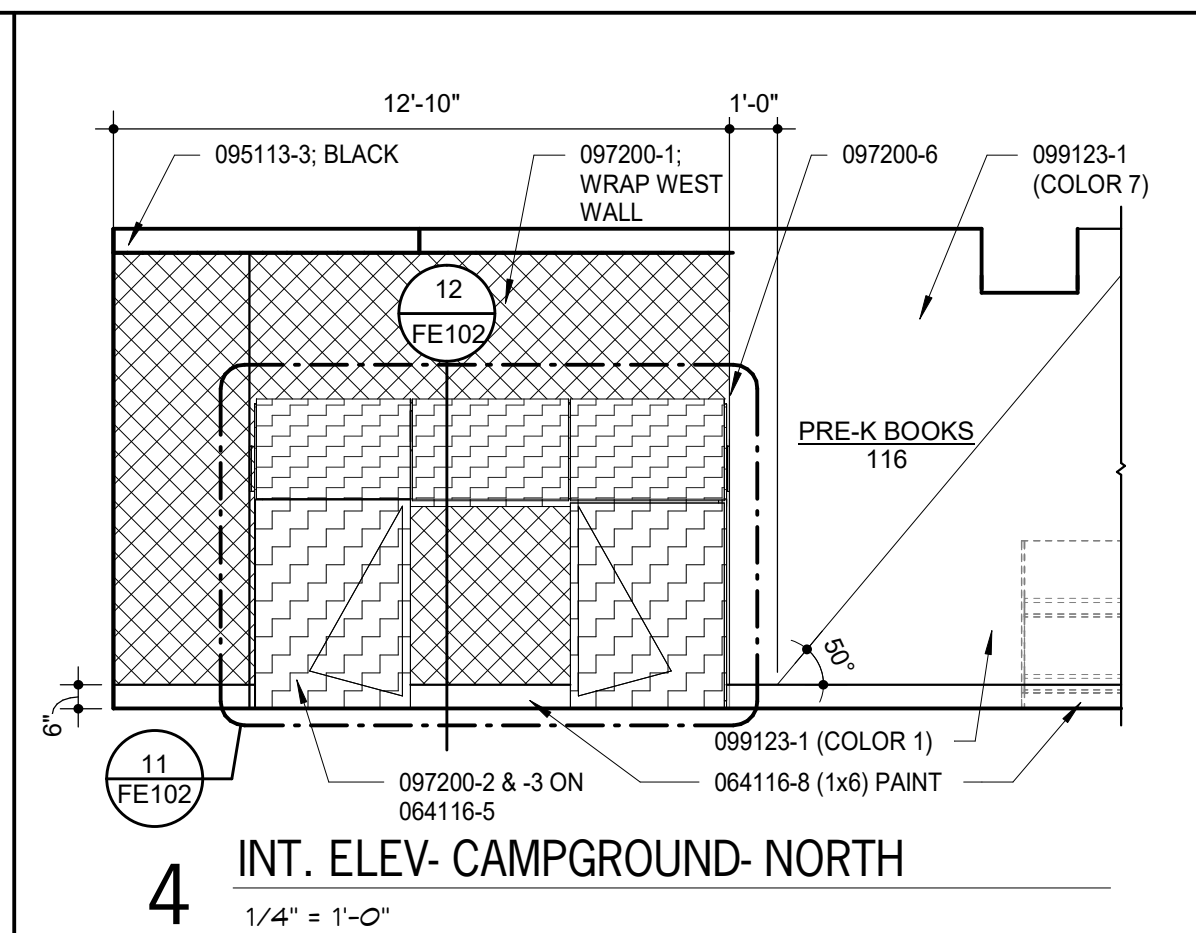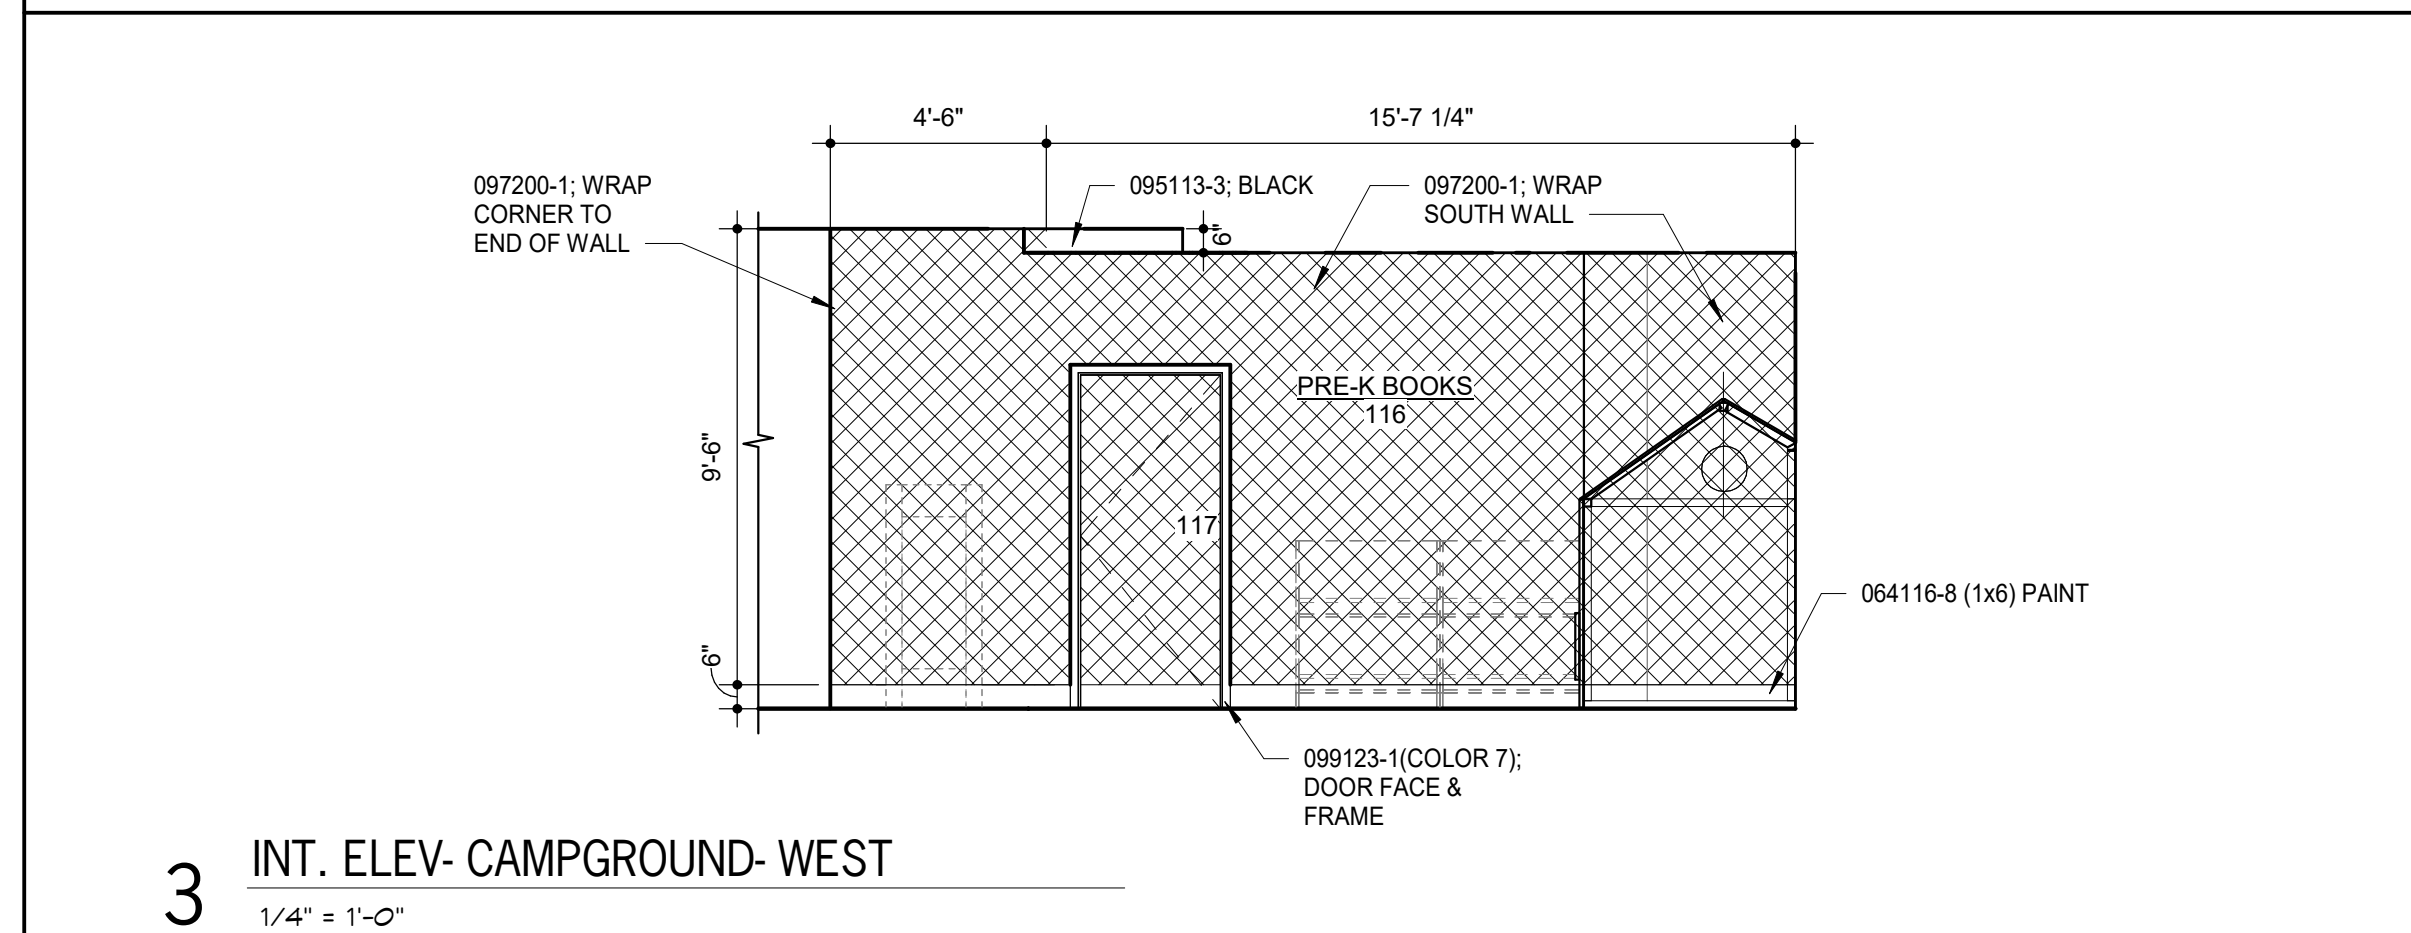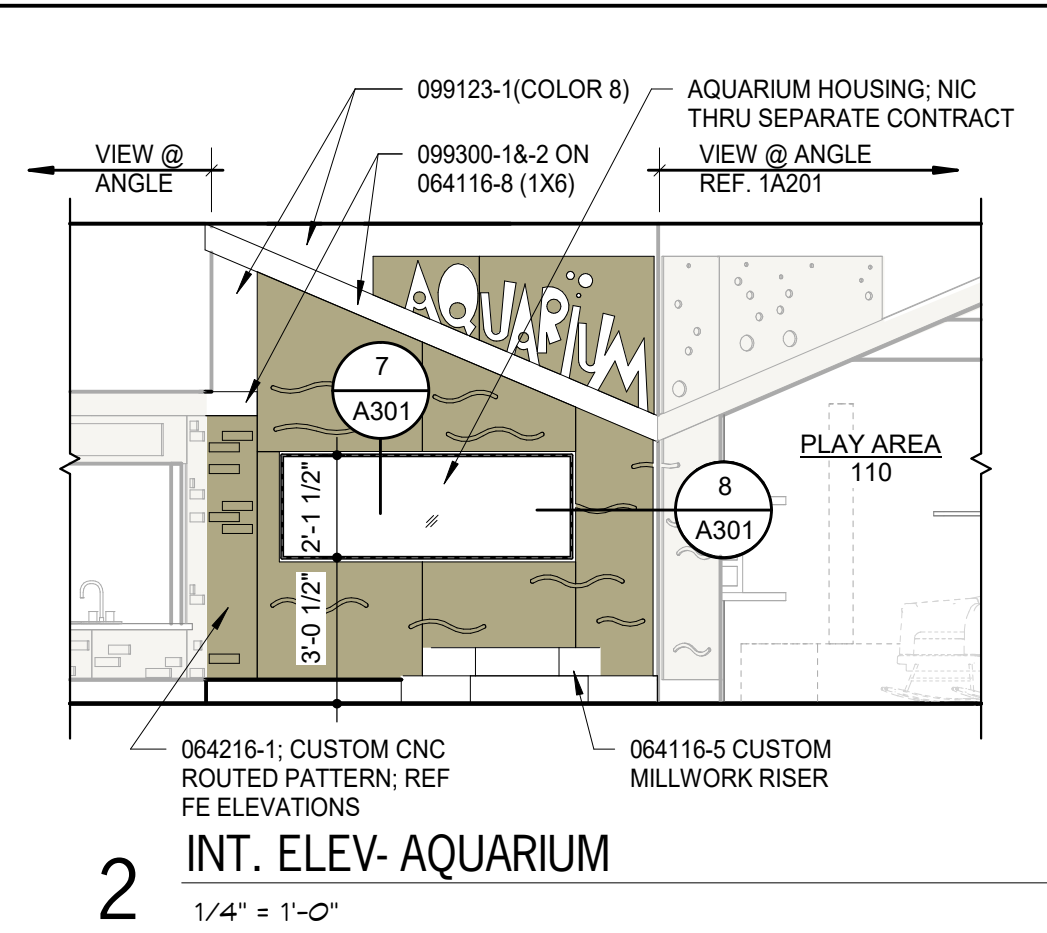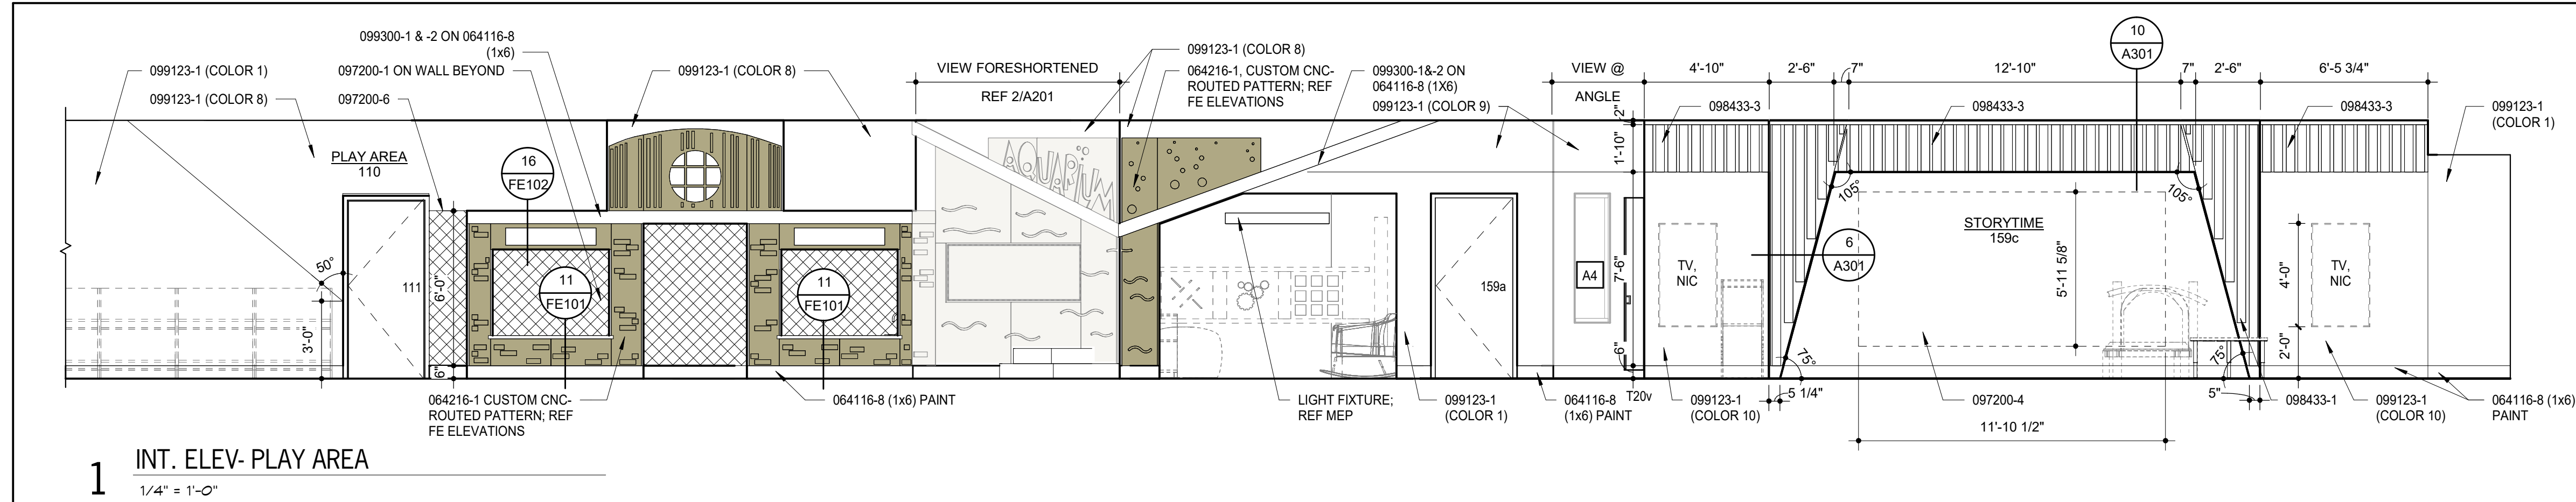

KEYNOTES			
NOTE: KEYNOTES ARE DRAWN FROM A MASTER LIST AND MAY NOT BE SEQUENTIALLY NUMBERED. SIZES (EX. 2x4) OR OTHER INFO. FOLLOWING KEYNOTE ON DRAWINGS INDICATES CRITERIA FOR THOSE MATERIALS. LOCATIONS WHICH MAY DIFFER FROM THE STD. MATERIAL SPECIFIED.			
033000	-1 CONCRETE STRUCTURE	062216	-1 STEEL STUD (1")
-3 VAPOR BARRIER		-2 STEEL STUD RUNNER (1")	
-4 WELDED WIRE FABRIC		029000	-1 GYPSUM BOARD
-5 STEEL REINFORCING BAR		-2 CEMENT BACKER BOARD	
054000	-1 STRUCTURAL STEEL STUDS	-4 METAL SUSPENSION SYSTEM	
-2 STRUCTURAL STEEL JOISTS		-5 ACoustical SEALANT	
-3 "C" CLOSURE		-6 ACoustical INSULATION"	
055000	-1 STEEL ANGLE	-7 METAL EDGE TRIM	
-2 STEEL TUBE		-8 AUXILIARY SUPPORT FRAMING	
-8 STEEL PLATE		-9 METAL CONTROL JOINT	
055213	-1 PIPE HANDRAIL	095113	-1 ACoustical PANEL (X")
-2 HANDRAIL WALL BRACKET		-2 CEILING SUSPENSION SYSTEM	
061000	-1 2X WOOD NAILER (1")	-3 EDGE MOLD TRIM	
-2 2X WOOD BLOCKING (1")		-4 AUXILIARY SUPPORT FRAMING	
-3 1X WOOD CONTINUOUS (1")		-5 CONCRETE SUBFLOOR PANEL	
-4 FLYWOOD BACKER PANEL		-6 EXTENDED TRIM	
-5 CONCRETE SUBFLOOR		064116	-1 PLASTIC LAMINATE-FACED ARCHITECTURAL CABINETS
		-2 HIGH PRESSURE LAMINATE	
		-3 RESILIENT FLOOR	
		096516	-1 RESILIENT SHEET FLOORING
		096723	-1 RESINUS EPOXY COVE BASE
		096813	-1 CARPET TILE
		-2 VAPOR BARRIER FLOOR UNDERLAYMENT	
		097200	-1 CUSTOM GRAPHIC VINYL WALLCOVERING
		-10 PLASTIC GROMMET	
		-11 FLOATING BOOK LEDGE	
		-12 PLASTIC PLAY SINK & FAUCET	
		-13 HPLAM CLOSURE PANEL	
		-4 DRY ERASE WALLCOVERING	
		-5 CUSTOM GRAPHIC IMPACT-RESISTANT WALLCOVERING	
		-6 SHIMME EDGE TRIM	
078413	-1 FENESTRATION FIRESTOPPING	098433	-1 SOUND-ABSORBING WALL UNITS
075200	-1 JOINT SEALANT	-2 JOINT FILLER	
		-3 GASKET	
		-4 BACKER ROD	
081113	-1 HOLLOW METAL DOOR	-2 HOLLOW METAL FRAME	
		-3 FRAME ANCHOR	
081416	-1 FLUSH WOOD DOOR	099123	-1 INTERIOR PAINT
084113	-1 ALUMINUM ENTRANCE DOOR	099300	-1 STAINING
		101423	-2 TRANSPARENT FINISHING PANEL SIGNAGE
		-3 LOW PROFILE FRAME	
		-1 GLAZING (AS SCHEDULED)	
		-2 GASKET	
		102600	-1 METAL TRIM
		123623	-1 HIDDEN STAND-OFF CORNER GUARD
		123623	-2 CUT VINYL LETTERS
		123623	-1 PLASTIC LAMINATE-CLAD COUNTERTOP
		123661	-1 3MM PVC EDGEBANDING
			SOLID SURFACING COUNTERTOP

FIXED EQUIPMENT LEGEND	
	CUSTOM GRAPHIC VINYL WALL COVERING (097200-1)
	CUSTOM GRAPHIC VINYL WALL PROTECTION (097200-5)
	WOOD WALL PANELING (064216-1)
	FABRIC-WAPPED SOUND ABSORBING WALL UNIT, COLOR 1 (098433-1 & 2)
	FABRIC-WAPPED SOUND ABSORBING WALL UNIT COLOR 2 (098433-1 & 2)
	FABRIC-WAPPED SOUND ABSORBING WALL UNIT COLOR 3 (098433-1 & 2)
	CUSTOM SCREEN-PRINTED FRONT APPLIED ACRYLIC SIGNS, ALLOW UP TO (5) PANEL COLORS (101423-1)
	ACOUSTIC WALLCOVERING (097200-2)
	MAGNETIC DRY ERASE WALLCOVERING (097200-4)

NOTES:
REFER TO SECTIONS AND DETAILS ON ALL OTHER SHEETS FOR APPLICABLE NOTES NOT SHOWN.